

MODEL MARKET 2



CLIENT:

**MINISTRY OF LOCAL GOVERNMENT ,
CHIEFTAINCY & RELIGIOUS AFFAIRS**

PROJECT:

**PROPOSED 24-HOUR ECONOMY MARKET
&
COMMERCIAL CENTRE**



LOCATION :



BLOCK B

LOCKABLE SHOPS

ARCHITECTURAL DRAWINGS


PROPOSED 24-HOUR ECONOMY MARKET & COMMERCIAL CENTRE — MODEL MARKET 2

DRAWING SCHEDULE

Floor Plans · Elevations · Sections · Roof Plans · Schedules

Client: Ministry of Local Government,
Chieftaincy & Religious Affairs
Eco-Planners & Engineering Consult

SHEET	DRAWING TITLE	PAGE IN ORIGINAL SET
1	Architectural Drawings — Section Cover	p. 2
2	Block B — Lockable Shops (Section Cover)	p. 23
3	3D Impression — Block B	p. 24
4	Ground Floor Plan	p. 25
5	First Floor Plan	p. 26
6	Elevations — Back & Right Side	p. 27
7	Elevations — Front & Left Side	p. 28
8	Roof Plan	p. 29
9	Sections	p. 30
10	Door / Window Schedule	p. 31
11	Finishes Schedule — Ground Floor	p. 32
12	Finishes Schedule — First Floor	p. 33

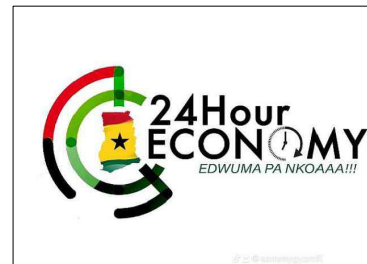

ARCHITECTURAL DRAWINGS

- 3D IMPRESSIONS
- MARKET GENERAL LAYOUTS
- UNIT FLOOR PLANS
- SECTIONS
- ELEVATIONS





BLOCK B

LOCKABLE SHOPS



24 HOUR ECONOMY MARKET

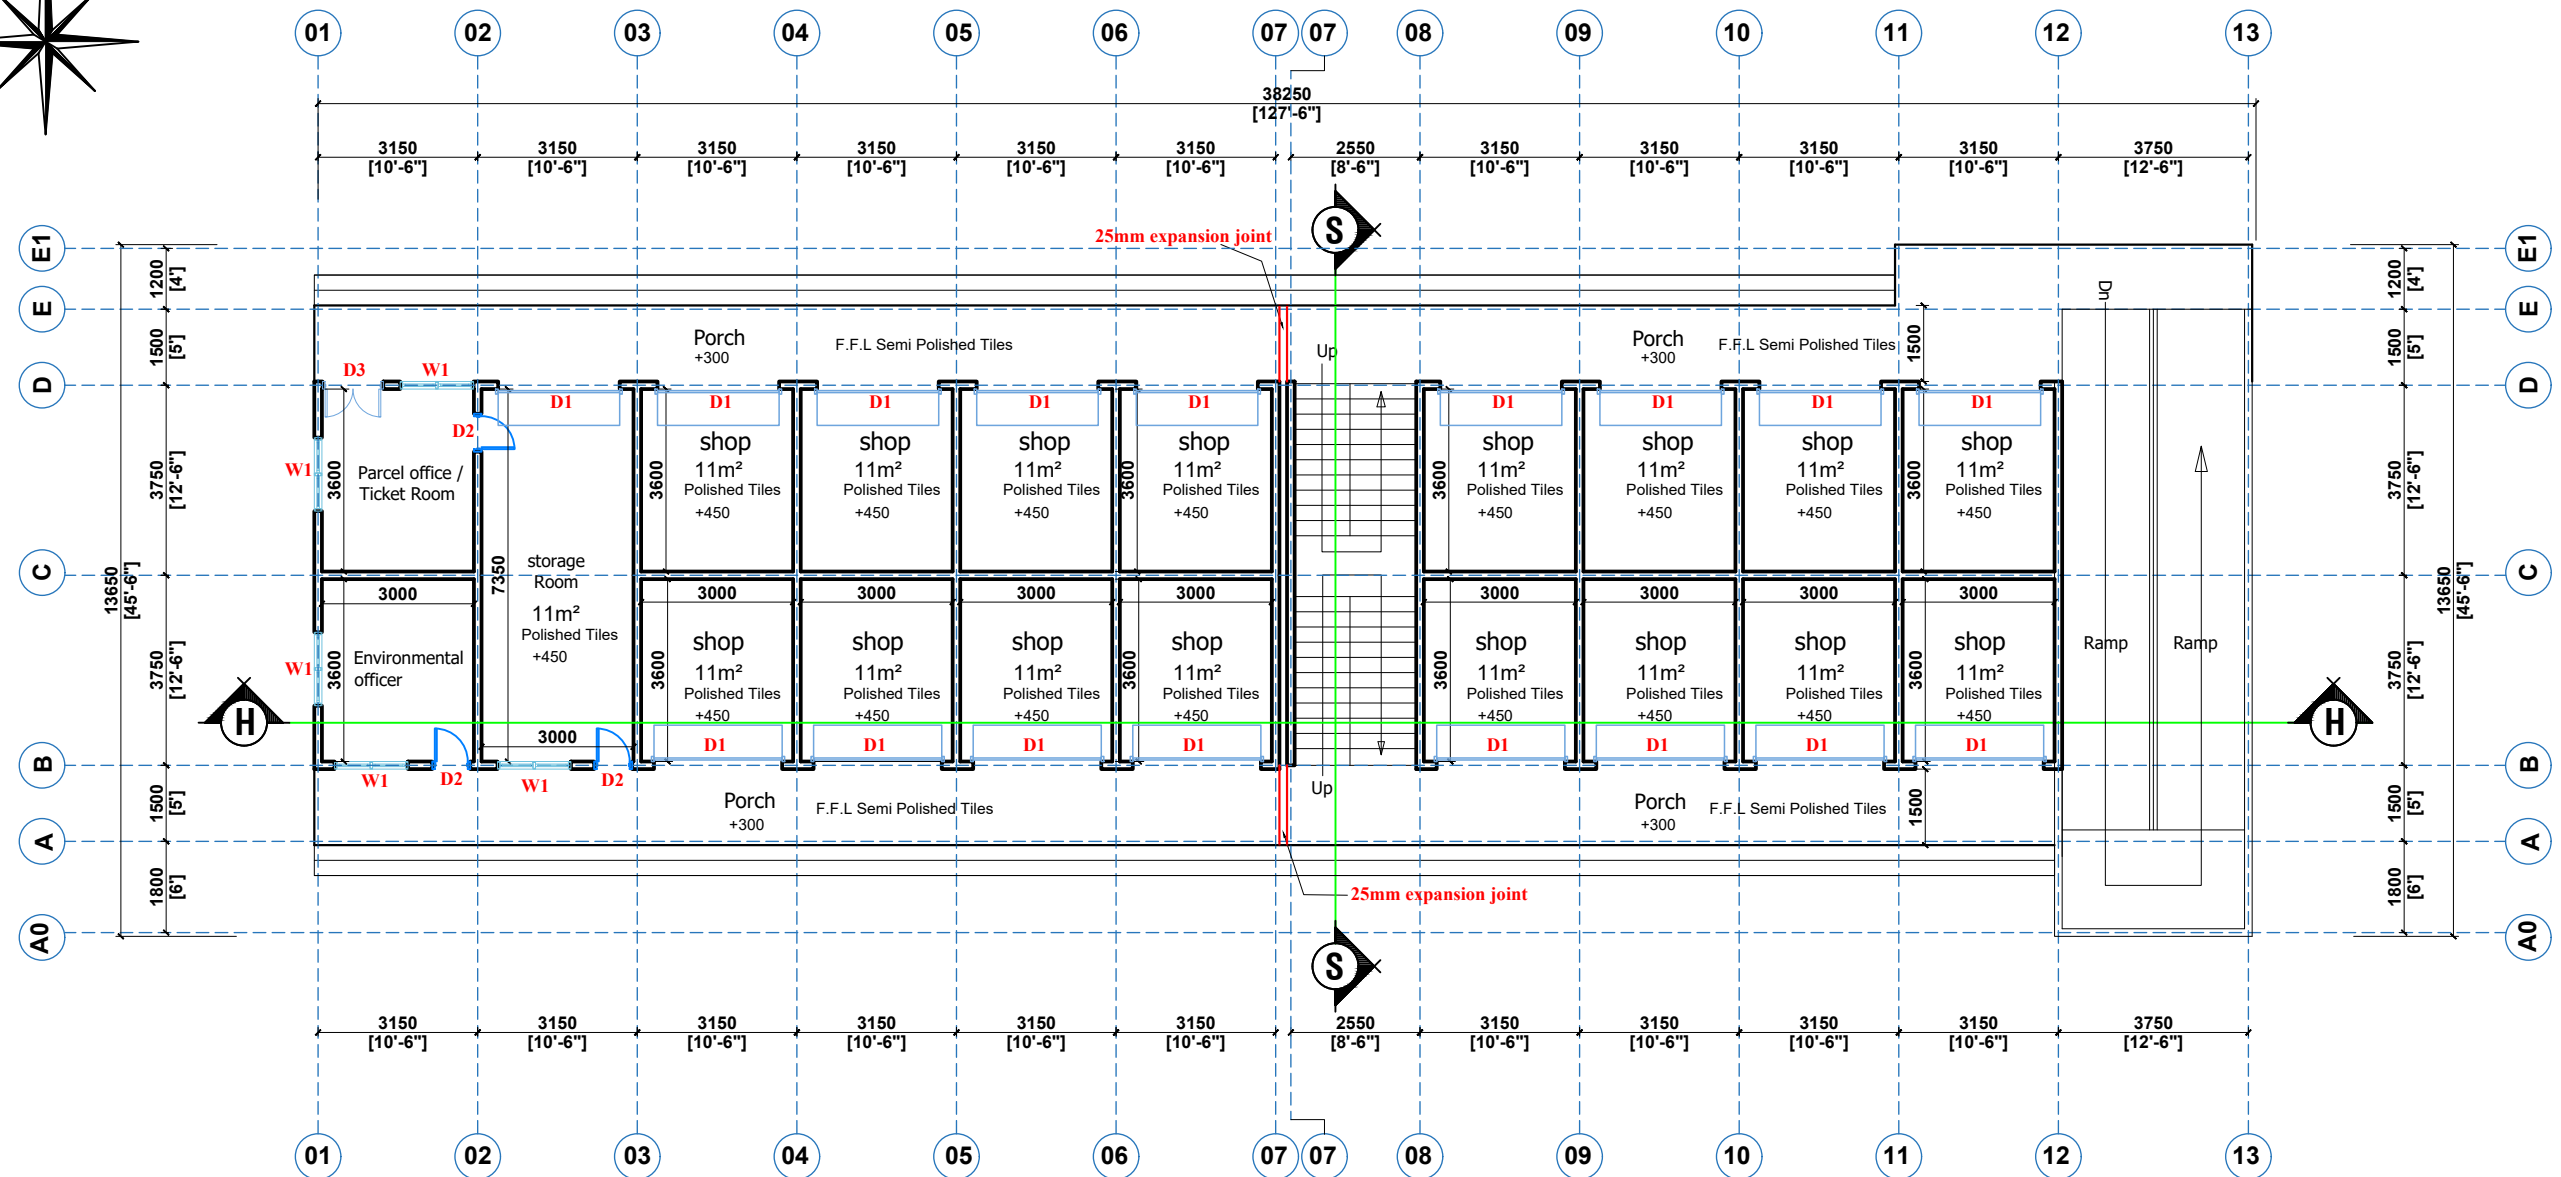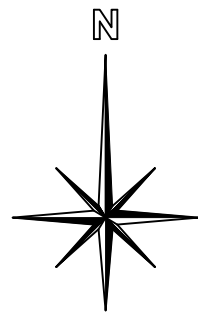

GROUND FLOOR PLAN



CLIENT:

MINISTRY OF LOCAL GOVERNMENT,
CHIEFTAINCY & RELIGIOUS AFFAIRS

DRAWING
TITLE:

GROUND FLOOR PLAN

DATE:

OCTOBER, 2025

PROJECT: **PROPOSED 24-HOUR
ECONOMY MARKET
&
COMMERCIAL CENTRE**



NOTE: - DIRECT MEASUREMENT IS NOT ALLOWED
- FOR ANY CLARIFICATION CONTACT ("233 247 898" 540 OR
"233 242 316 175" or "233 271 010 146") ECO PLANNERS &
ENGINEERING CONSULT

SCALE:

1 : 100

DESIGNED BY:



**ECO - PLANNERS &
ENGINEERING CONSULT**

DRAWN BY:

C. O. ABOARH & A. FRANK

DRG NO.:

A01

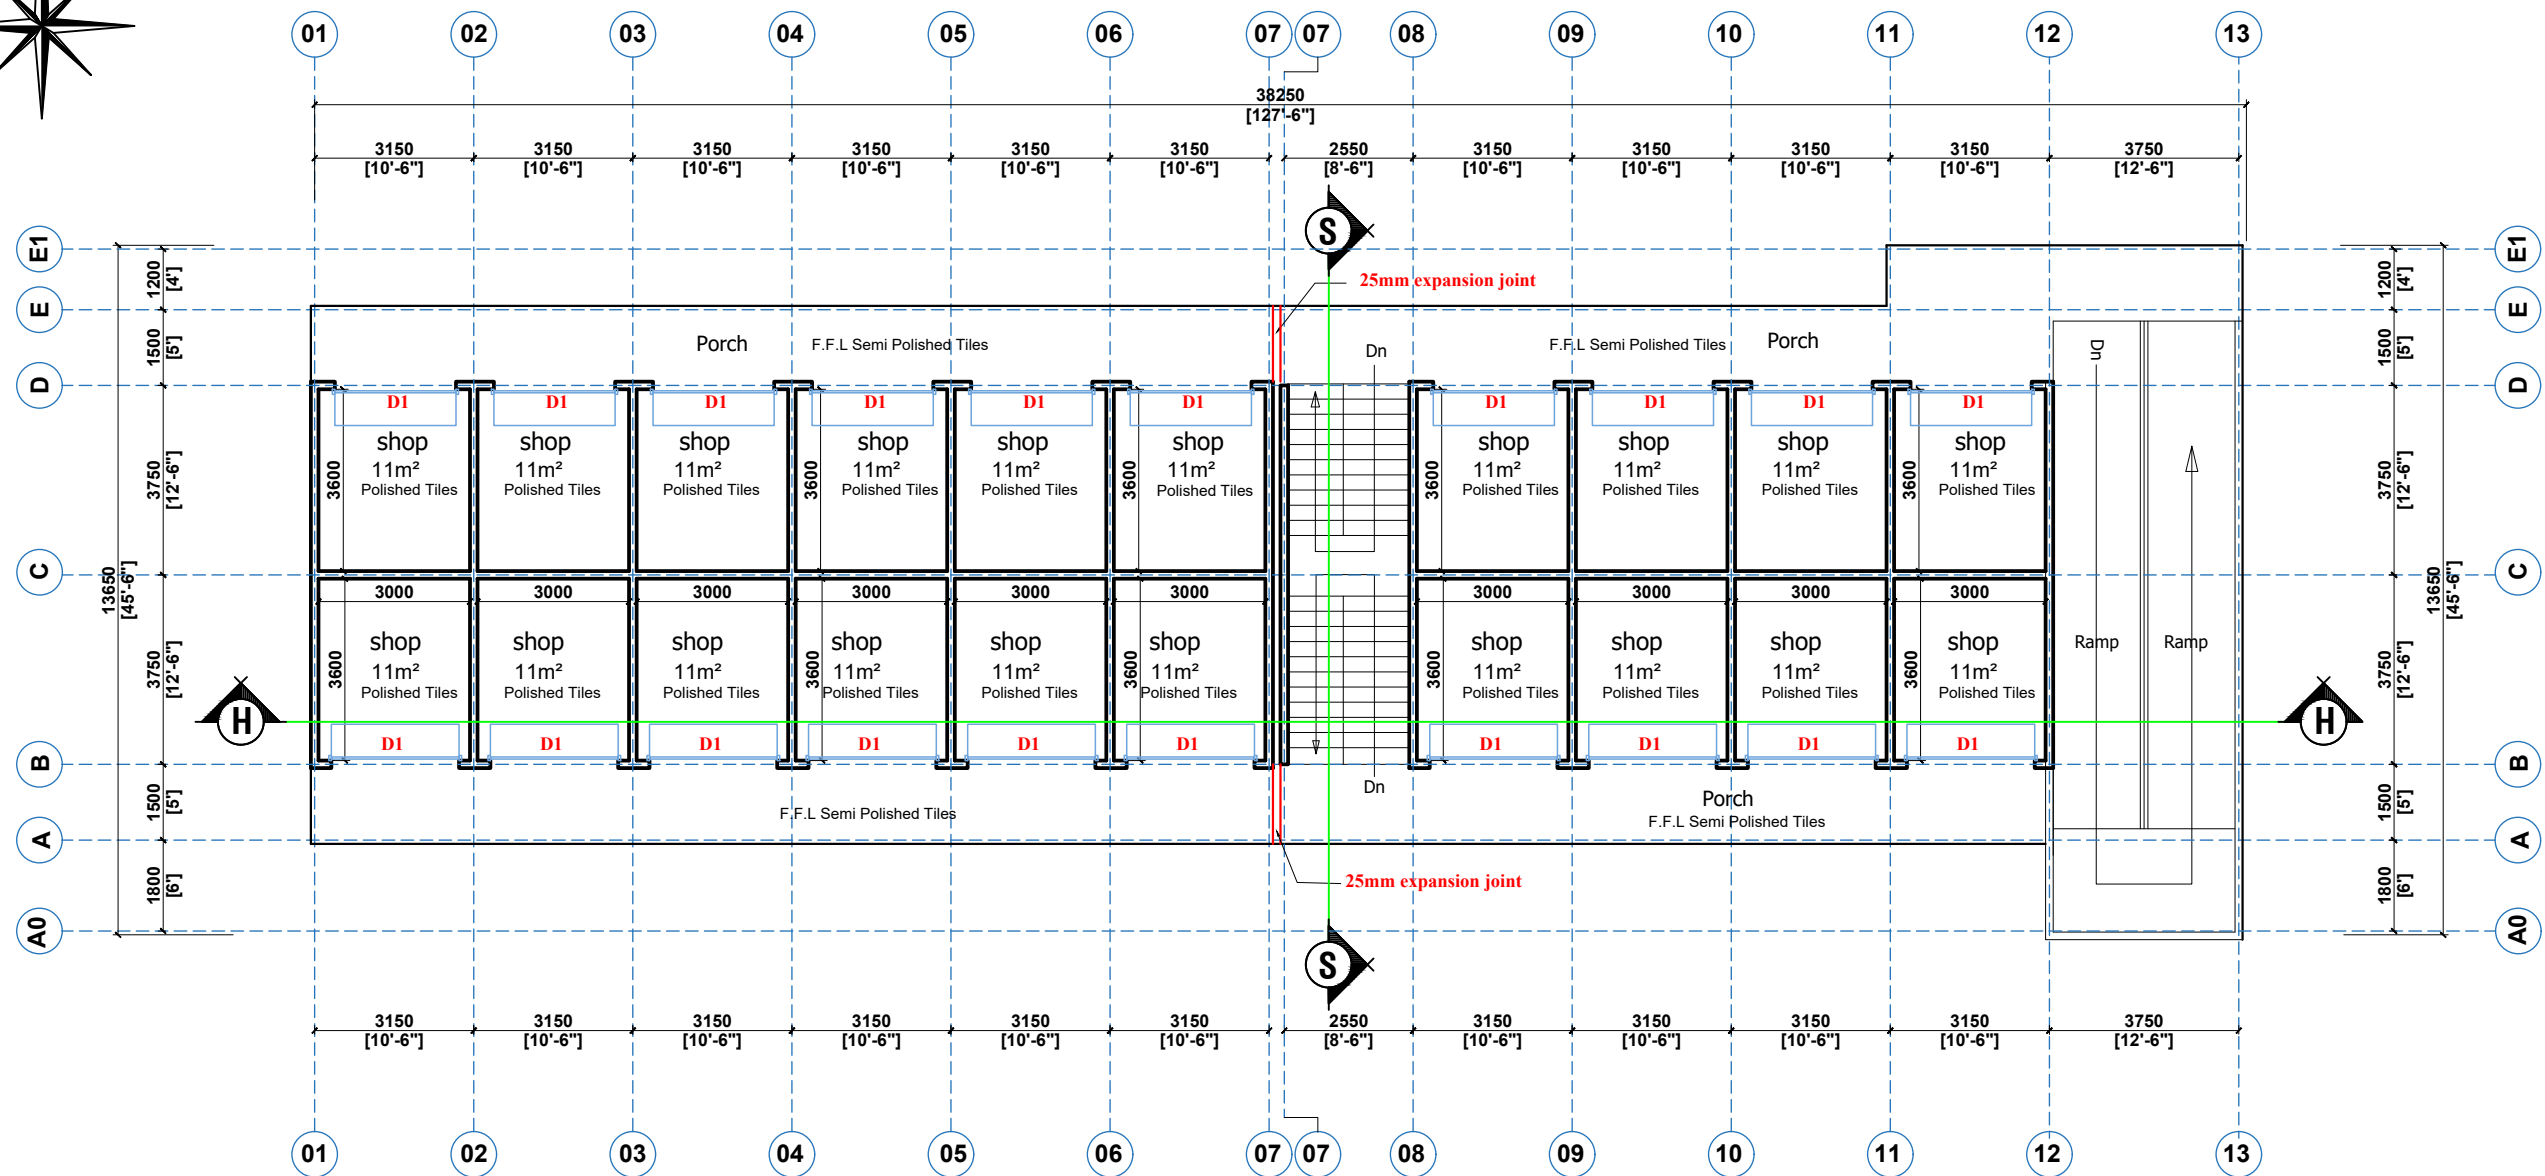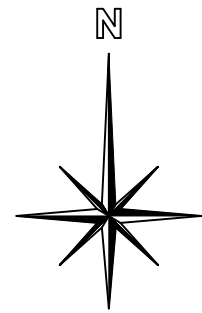

FIRST FLOOR PLAN



CLIENT:

DRAWING
TITLE:

DATE:

MINISTRY OF LOCAL GOVERNMENT ,
CHIEFTAINCY & RELIGIOUS AFFAIRS

FIRST FLOOR PLAN

OCTOBER, 2025

PROJECT : **PROPOSED 24-HOUR
ECONOMY MARKET
&
COMMERCIAL CENTRE**

NOTE : - DIRECT MEASUREMENT IS NOT ALLOWED
FOR ANY CLARIFICATION CONTACT (" +233 247 898" 540 OR
"+233 242 316 175" or "+233 271 010 146") ECO PLANNERS &
ENGINEERING CONSULT



SCALE:

DESIGNED BY:

DRAWN BY:


1 : 100

**ECO - PLANNERS &
ENGINEERING CONSULT**


C. O. ABOARH & A. FRANK

DRG NO.:

A02

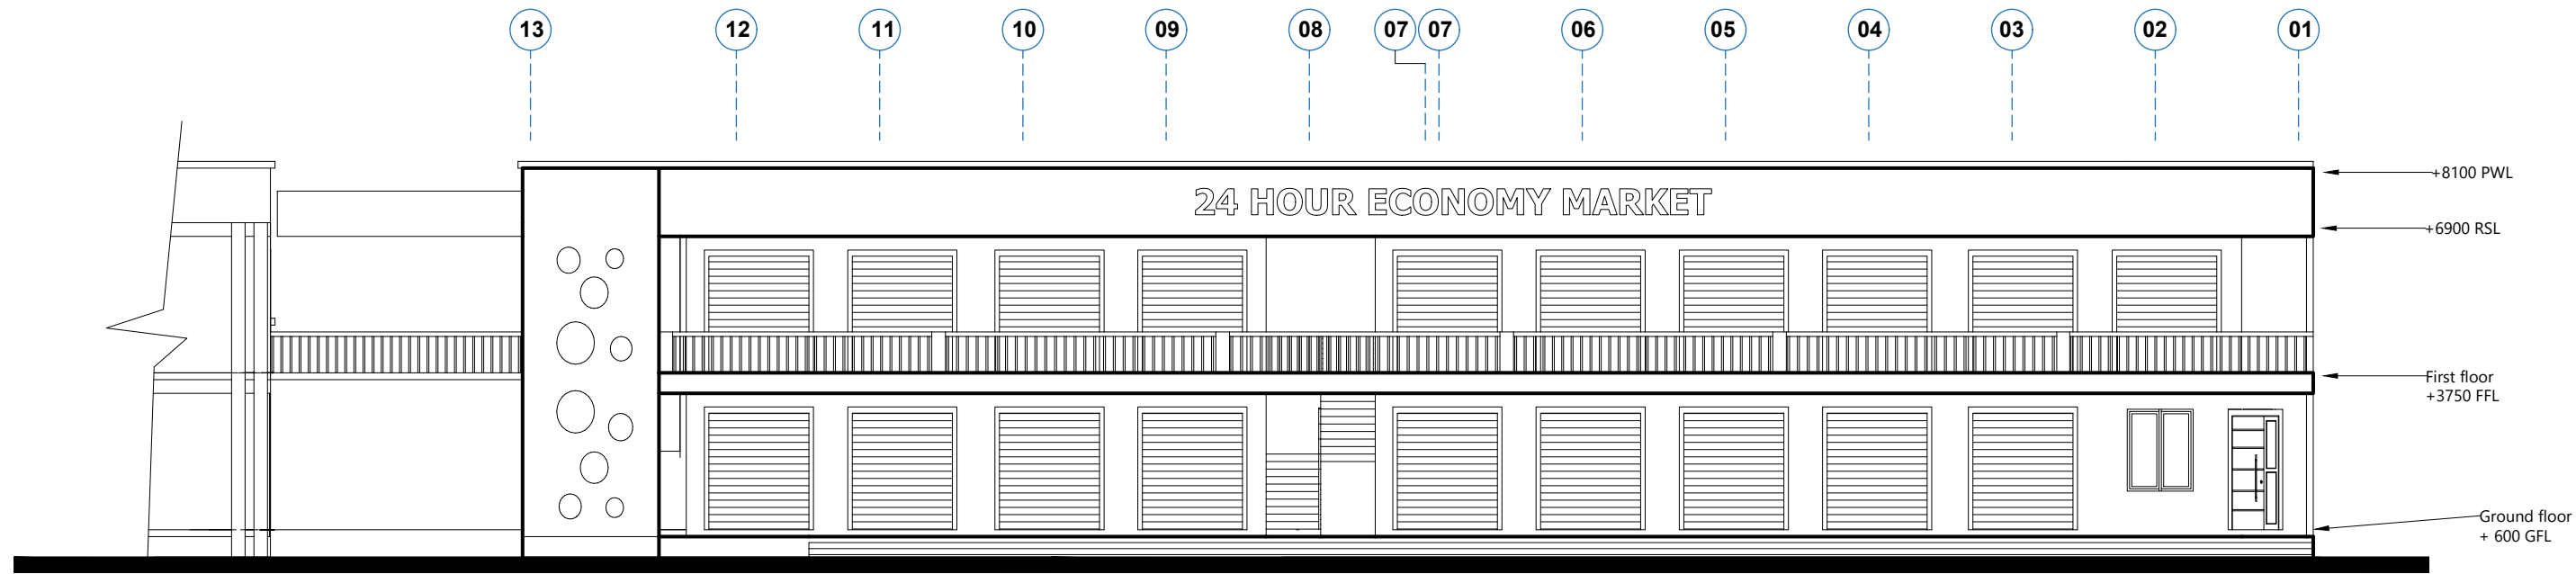

BACK ELEVATION

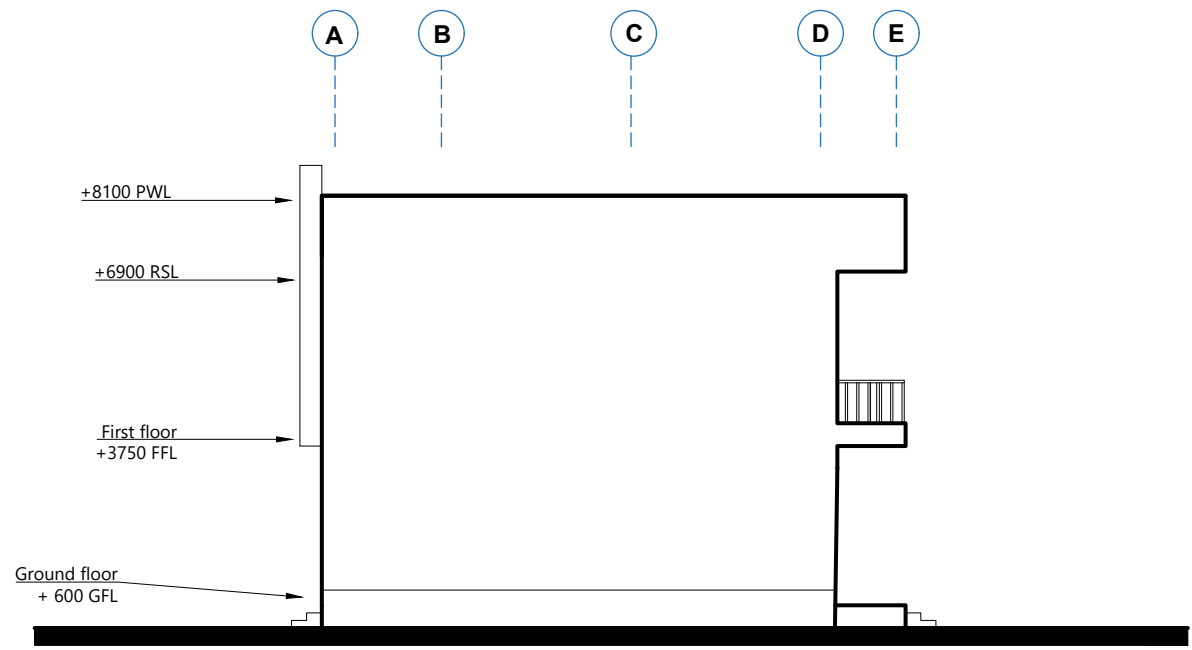

RIGHT SIDE ELEVATION



CLIENT:

MINISTRY OF LOCAL GOVERNMENT ,
CHIEFTAINCY & RELIGIOUS AFFAIRS

DRAWING
TITLE:

ELEVATIONS

DATE:

OCTOBER, 2025

PROJECT : **PROPOSED 24-HOUR
ECONOMY MARKET
&
COMMERCIAL CENTRE**



NOTE : - DIRECT MEASUREMENT IS NOT ALLOWED
- FOR ANY CLARIFICATION CONTACT (" +233 247 898" 540 OR
" +233 242 316 175" or " +233 271 010 146") ECO PLANNERS &
ENGINEERING CONSULT

SCALE:

1 : 100

DESIGNED BY:


**ECO - PLANNERS &
ENGINEERING CONSULT**

DRAWN BY:


C. O. ABOARH & A. FRANK

DRG NO.:

A03

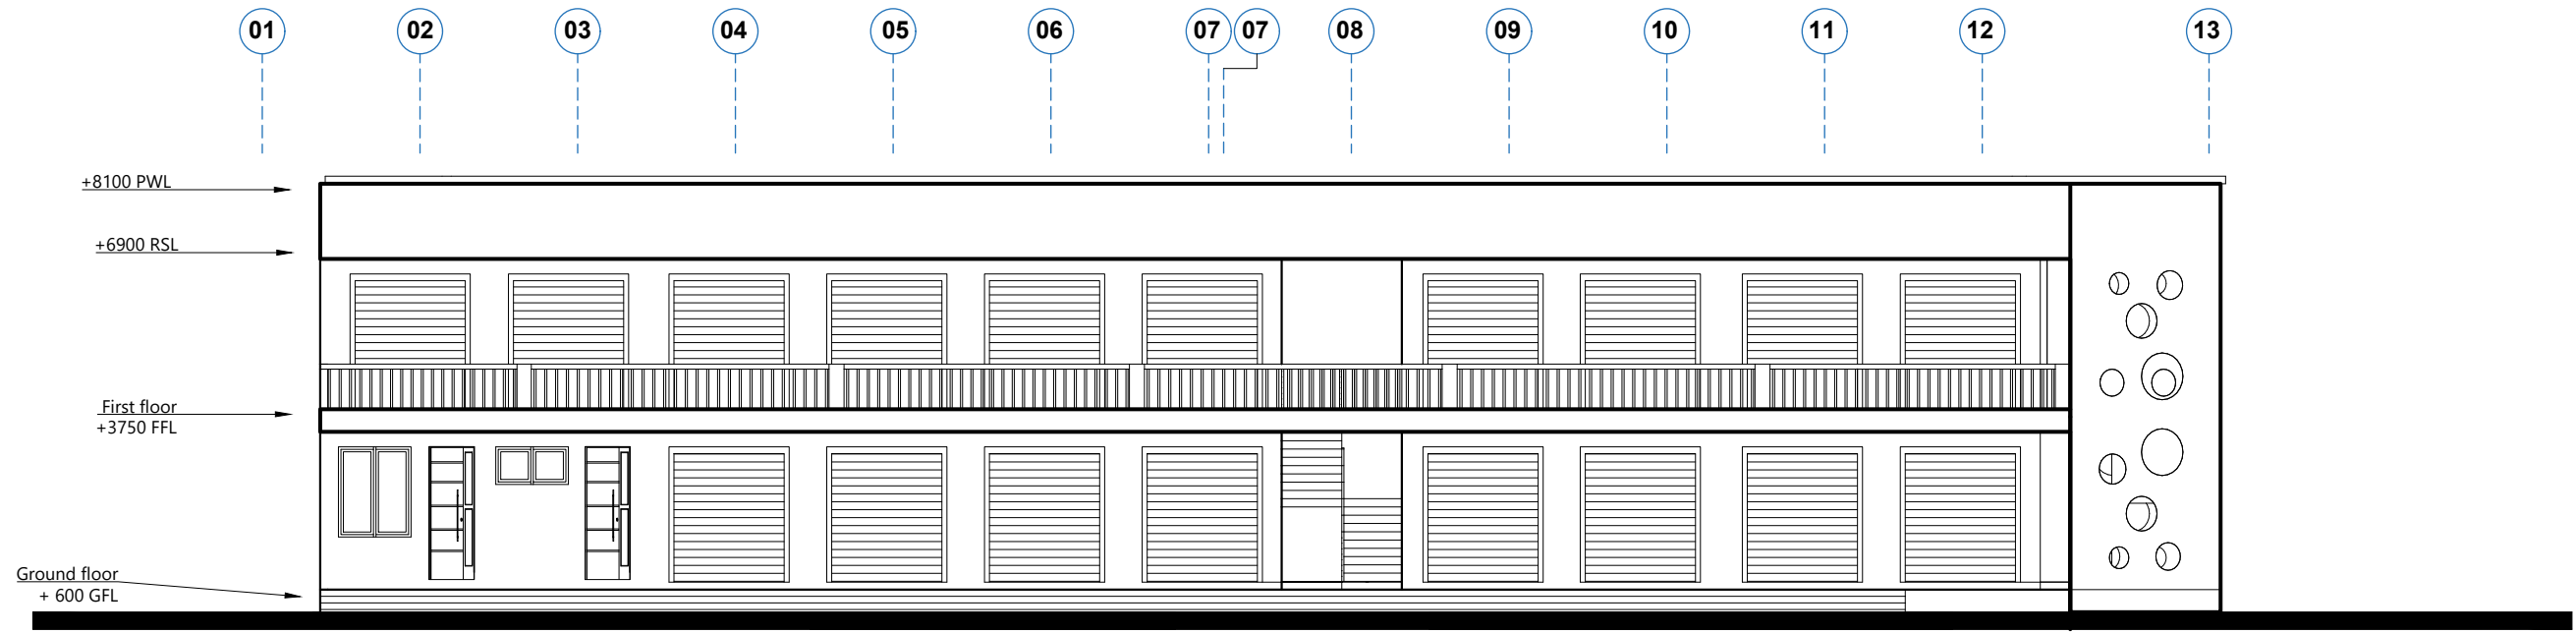

FRONT ELEVATION

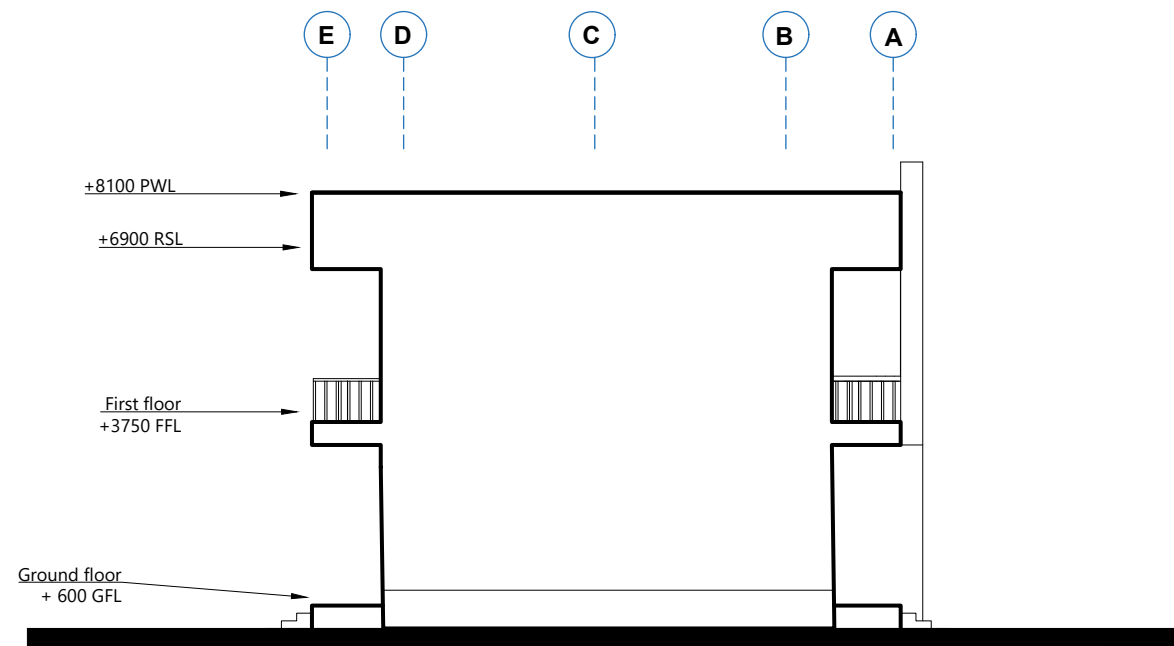

LEFT SIDE ELEVATION



CLIENT:
DRAWING TITLE:
DATE:

MINISTRY OF LOCAL GOVERNMENT ,
CHIEFTAINCY & RELIGIOUS AFFAIRS

ELEVATIONS

OCTOBER, 2025

PROJECT : **PROPOSED 24-HOUR
ECONOMY MARKET
&
COMMERCIAL CENTRE**




NOTE : - DIRECT MEASUREMENT IS NOT ALLOWED
- FOR ANY CLARIFICATION CONTACT (" +233 247 898" 540 OR
" +233 242 316 175" or " +233 271 010 146") ECO PLANNERS &
ENGINEERING CONSULT


SCALE:
DESIGNED BY:
DRAWN BY:


1 : 100
**ECO - PLANNERS &
ENGINEERING CONSULT**
C. O. ABOARH & A. FRANK

DRG NO.:
A04

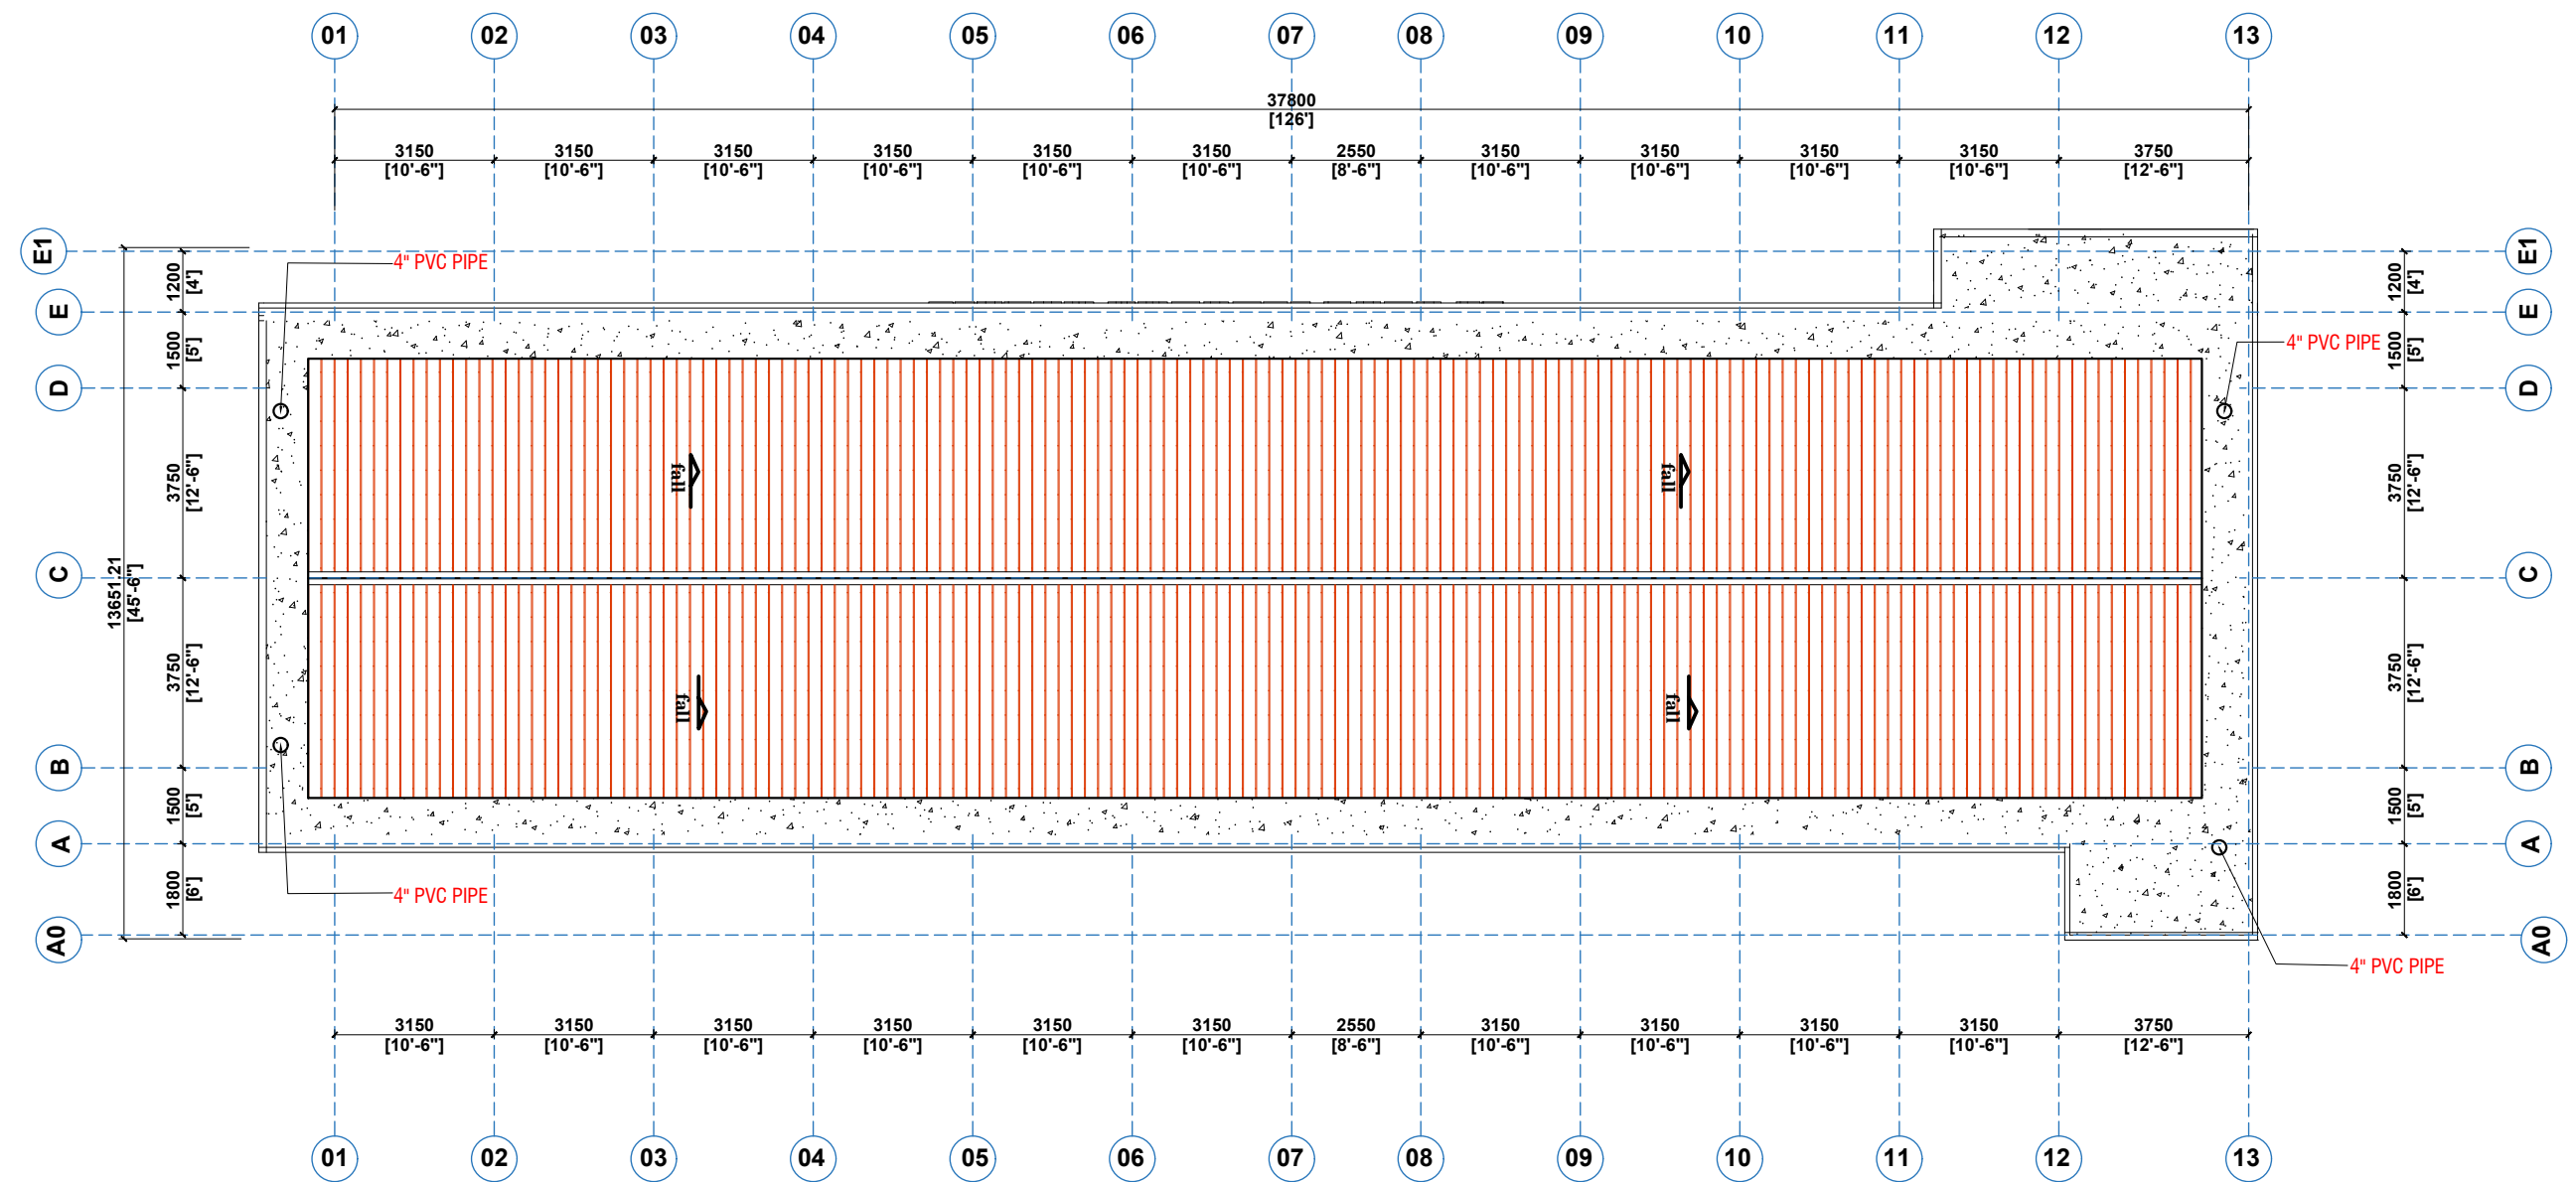


CLIENT:	MINISTRY OF LOCAL GOVERNMENT , CHIEFTAINCY & RELIGIOUS AFFAIRS	PROJECT : PROPOSED 24-HOUR ECONOMY MARKET & COMMERCIAL CENTRE	SCALE:	1 : 100	DRG NO.: A05
	DRAWING TITLE:	ROOF PLAN			
	DATE:	OCTOBER, 2025			
		NOTE : - DIRECT MEASUREMENT IS NOT ALLOWED - FOR ANY CLARIFICATION CONTACT (" +233 247 898" 540 OR " +233 242 316 175" or " +233 271 010 146") ECO PLANNERS & ENGINEERING CONSULT	DESIGNED BY:	ECO - PLANNERS & ENGINEERING CONSULT	
			DRAWN BY:	C. O. ABOARH & A. FRANK	

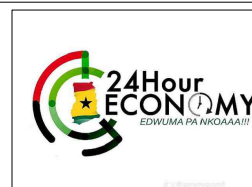

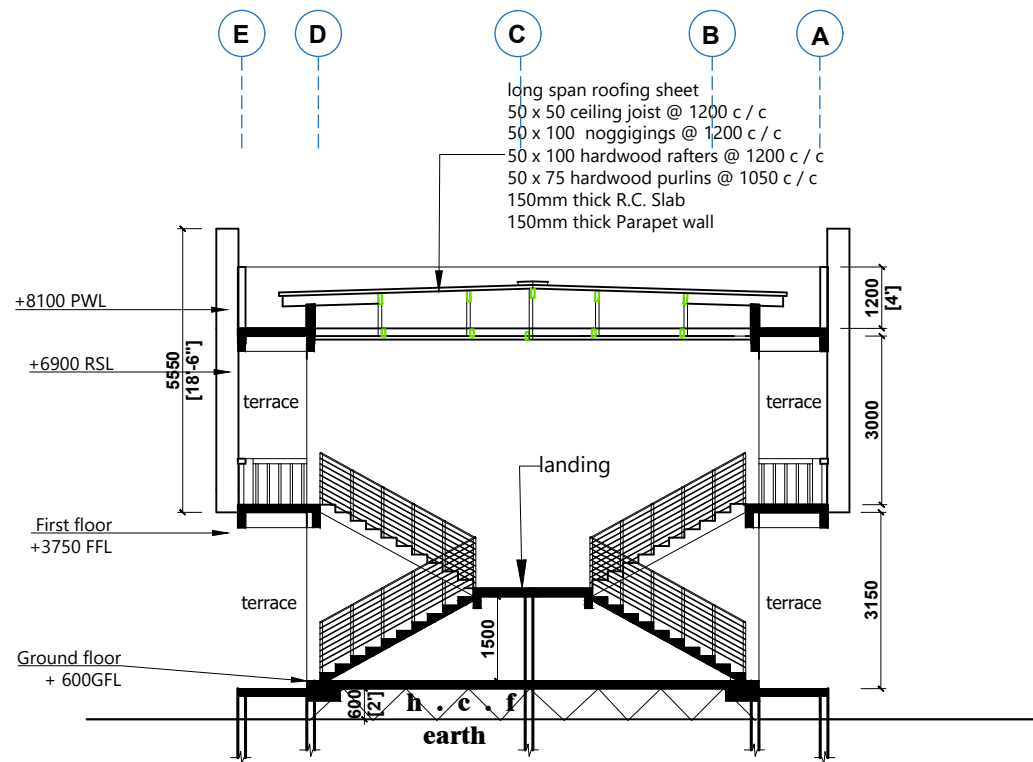

SECTION S - S
SCALE : 1 : 100

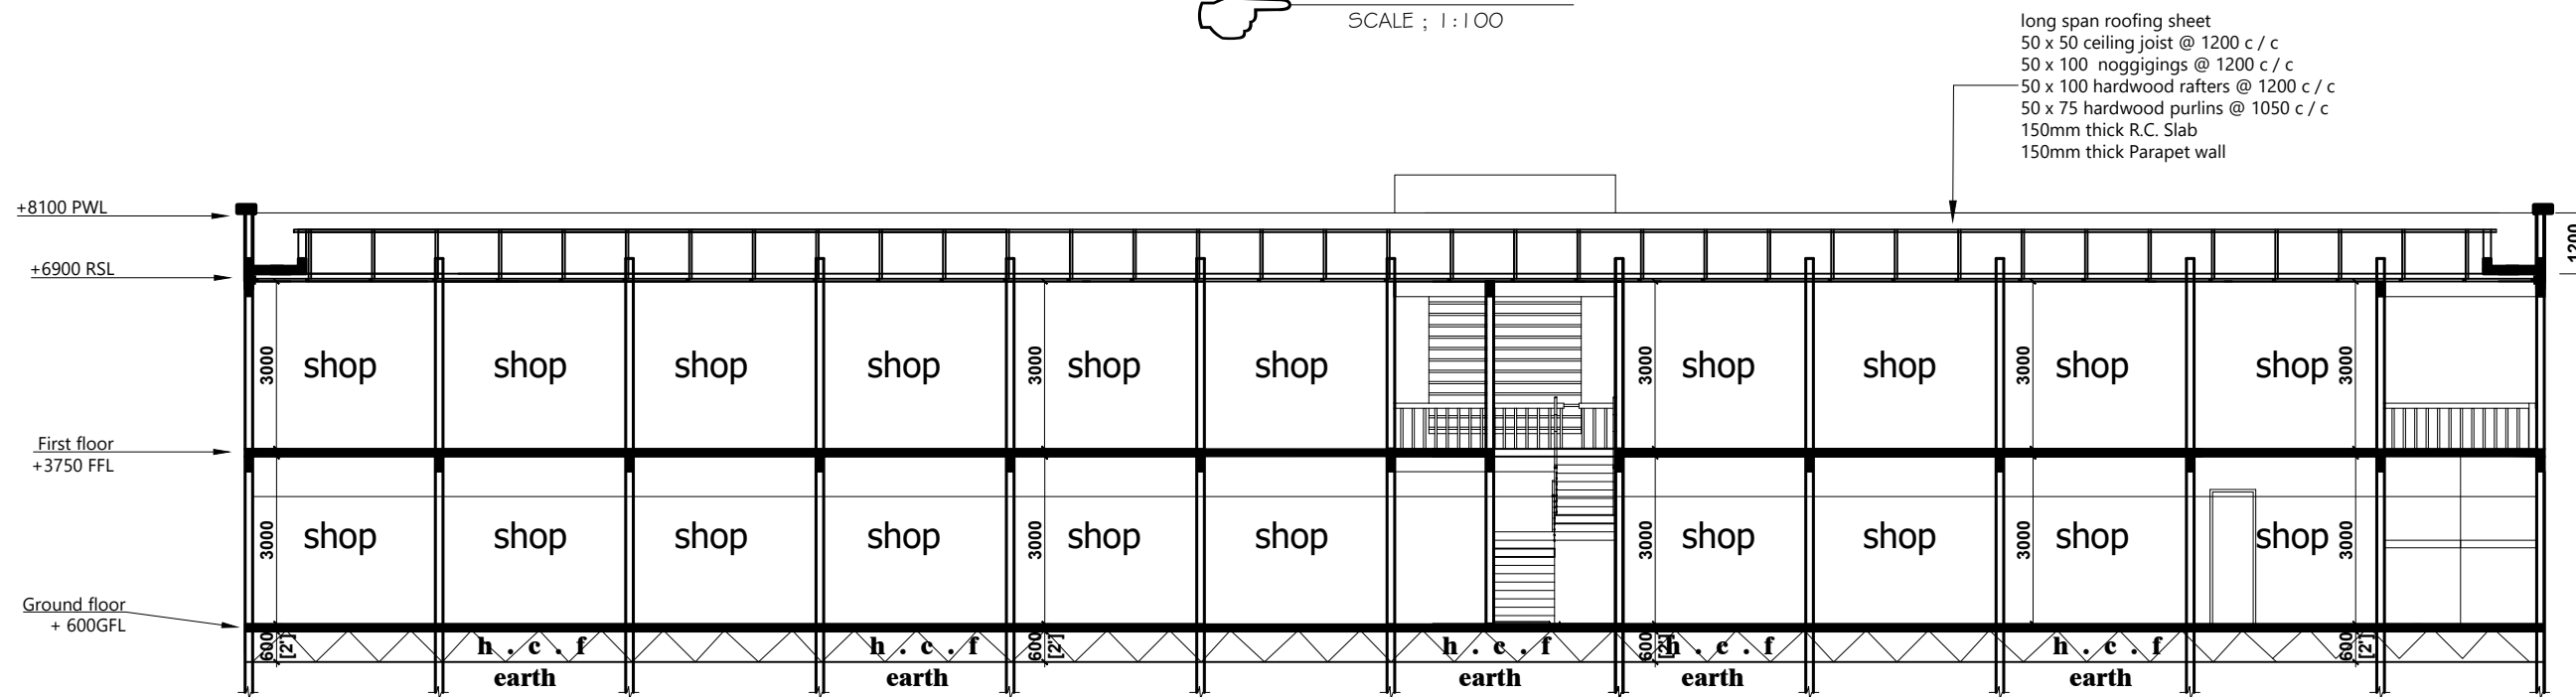

SECTION H - H
SCALE : 1 : 100




CLIENT:	MINISTRY OF LOCAL GOVERNMENT , CHIEFTAINCY & RELIGIOUS AFFAIRS	PROJECT : PROPOSED 24-HOUR ECONOMY MARKET & COMMERCIAL CENTRE		SCALE:	1 : 100	DRG NO.: A06
DRAWING TITLE:	SECTIONS			DESIGNED BY:	ECO - PLANNERS & ENGINEERING CONSULT	
DATE:	OCTOBER, 2025			DRAWN BY:	C. O. ABOARH & A. FRANK	

NOTE : - DIRECT MEASUREMENT IS NOT ALLOWED
- FOR ANY CLARIFICATION CONTACT (" +233 247 898" 540 OR
" +233 242 316 175" or " +233 271 010 146") ECO PLANNERS &
ENGINEERING CONSULT

WINDOWS SKETCH


W1

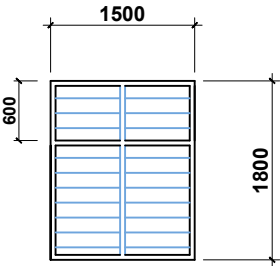

MODEL TAG :	W1
DESCRIPTION :	LOUVRED WINDOW FINISH WITH APPROVED OIL PAINT AS PER SPECIFICATION
QUANTITY :	5no.
FINISHES :	PRE-COATED FRAMES
LOCATION :	AS INDICATED ON PLAN


DOORS SKETCH

D1

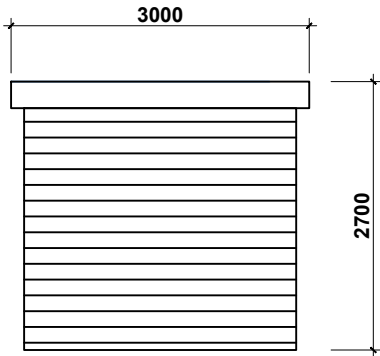


MODEL TAG :	D1
DESCRIPTION :	ALUMINUM FRAME OVERHEAD ROLLING DOOR
QUANTITY :	37no.
FINISHES :	ALUMINUM FRAME / METAL SHEET
LOCATION :	AS INDICATED ON PLAN

D2

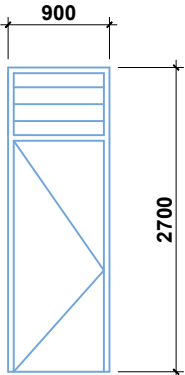


MODEL TAG :	D2
DESCRIPTION :	TIMBER- FRAMED, HINGED PANEL DOOR WITH FANLIGHT
QUANTITY :	3no.
FINISHES :	POLISHED DOOR / DARK BROWN IN COLOUR
LOCATION :	AS INDICATED ON PLAN

D3

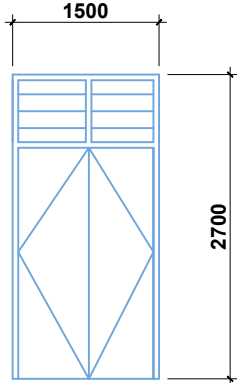

MODEL TAG :	D3
DESCRIPTION :	TIMBER- FRAMED, HINGED PANEL DOOR WITH FANLIGHT
QUANTITY :	1no.
FINISHES :	POLISHED DOOR / DARK BROWN IN COLOUR
LOCATION :	AS INDICATED ON PLAN

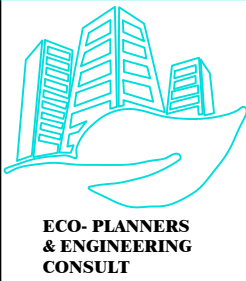

CLIENT:

MINISTRY OF LOCAL GOVERNMENT ,
CHIEFTAINCY & RELIGIOUS AFFAIRS

DRAWING
TITLE:

DOOR / WINDOW SCHEDULE

DATE:

OCTOBER, 2025

PROJECT :
**PROPOSED 24-HOUR
ECONOMY MARKET
&
COMMERCIAL CENTRE**



NOTE : - DIRECT MEASUREMENT IS NOT ALLOWED
- FOR ANY CLARIFICATION CONTACT (" +233 247 898" 540 OR
" +233 242 316 175" or " +233 271 010 146") ECO PLANNERS &
ENGINEERING CONSULT

SCALE:

1 : 100

DESIGNED BY:

**ECO - PLANNERS &
ENGINEERING CONSULT**

DRAWN BY:

C. O. ABOARH & A. FRANK

DRG NO.:

A07

MAIN BLOCK, WORKS & FINANCE DEPARTMENT

Floor, wall and Ceiling as per specification


LEGEND

FULL BODY PLANED & LAPPED FLOOR TILE	-	FFL-FL
CERAMIC FLOOR TILE	-	CFT
RASTIC FLOOR TILE	-	RFT
CERAMIC WALL TILE	-	CWT
PLASTER OF PARIS	-	POP
3MM WOODEN PLYWOOD	-	WP
PLASTIC T & G	-	PT & G
CORAL EMULSION PAINT	-	CEP
CORAL OIL PAINT	-	COP
GREEN HEDGES AND GRASS	-	GHG
QUARRY CHIPPINGS	-	QC
NOT APPLICABLE	-	N/A



FINISHES SCHEDULE								
MAIN BLOCK, WORKS & FINANACE DEPARTMENT								
DESCRIPTION								
Floor, wall and Ceiling as per specification								
ROOM #	ROOM NAME	FLOOR	WALLS				CEILING	
			NORTH	SOUTH	EAST	WEST	HEIGHT	MATERIAL
1	SHOP	F.F.L POLISHED TILE	CEP	CEP	CEP	CEP	not less than 3m	W P
2	SHOP	F.F.L POLISHED TILE	CEP	CEP	CEP	CEP	not less than 3m	W P
3	SHOP	F.F.L POLISHED TILE	CEP	CEP	CEP	CEP	not less than 3m	W P
4	SHOP	F.F.L POLISHED TILE	CEP	CEP	CEP	CEP	not less than 3m	W P
5	SHOP	F.F.L POLISHED TILE	CEP	CEP	CEP	CEP	not less than 3m	W P
6&7	SHOP	F.F.L POLISHED TILE	CWT	CWT	CWT	CWT	not less than 3m	W P
8	SHOP	F.F.L POLISHED TILE	CEP	CEP	CEP	CEP	not less than 3.45m	P T & G
9	SHOP	F.F.L POLISHED TILE	CEP	CEP	CEP	CEP	not less than 3m	P O P
10	SHOP	F.F.L POLISHED TILE	CEP	CEP	CEP	CEP	not less than 3m	W P
11	SHOP	F.F.L POLISHED TILE	CEP	CEP	CEP	CEP	not less than 3m	W P
12	SHOP	F.F.L POLISHED TILE	CEP	CEP	CEP	CEP	not less than 3m	W P
13	SHOP	F.F.L POLISHED TILE	CEP	CEP	CEP	CEP	not less than 3m	W P
14	SHOP	F.F.L POLISHED TILE	CEP	CEP	CEP	CEP	not less than 3m	W P
15	SHOP	F.F.L POLISHED TILE	CEP	CEP	CEP	CEP	not less than 3m	W P
16	SHOP	F.F.L POLISHED TILE	CEP	CEP	CEP	CEP	not less than 3m	W P
17	SHOP	F.F.L POLISHED TILE	CEP	CEP	CEP	CEP	not less than 3m	W P
18	SHOP	F.F.L POLISHED TILE	CEP	CEP	CEP	CEP	not less than 3m	W P
19	SHOP	F.F.L POLISHED TILE	CEP	CEP	CEP	CEP	not less than 3m	W P
19	SHOP	F.F.L POLISHED TILE	CEP	CEP	CEP	CEP	not less than 3m	W P

LEGEND	
FULL BODY PLANED & LAPPED FLOOR TILE -	PFL, PL
CERAMIC FLOOR TILE -	CFT
RASIC FLOOR TILE -	RFT
CERAMIC WALL TILE -	CWT
PLASTER OF PARIS -	P O P
3MM WOODEN PLYWOOD -	W P
PLASTIC T & G -	P T & G
CORAL EMULSION PAINT -	CEP
CORAL OIL PAINT -	C O P
GREEN HEDGES AND GRASS -	G H G
QUARRY CHIPPINGS -	QC
NOT APPLICABLE -	N/A

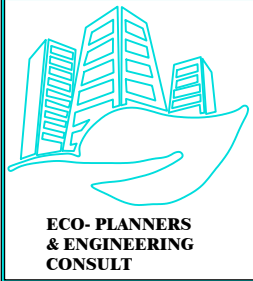

CLIENT:

DRAWING
TITLE:

DATE:

MINISTRY OF LOCAL GOVERNMENT ,
CHIEFTAINCY & RELIGIOUS AFFAIRS

FINISHES SCHEDULE
FIRST FLOOR PLAN

OCTOBER, 2025

PROJECT :
**PROPOSED 24-HOUR
ECONOMY MARKET
&
COMMERCIAL CENTRE**



NOTE : - DIRECT MEASUREMENT IS NOT ALLOWED
- FOR ANY CLARIFICATION CONTACT ("+233 242 898" 540 OR
"+233 242 316 175" or "+233 271 010 146") ECO PLANNERS &
ENGINEERING CONSULT

SCALE:

DESIGNED BY:

DRAWN BY:

1 : 100

**ECO - PLANNERS &
ENGINEERING CONSULT**

C. O. ABOARH & A. FRANK

DRG NO.:

A09