

MODEL MARKET 2



CLIENT:

**MINISTRY OF LOCAL GOVERNMENT ,
CHIEFTAINCY & RELIGIOUS AFFAIRS**

PROJECT:

**PROPOSED 24-HOUR ECONOMY MARKET
&
COMMERCIAL CENTRE**



LOCATION :



BLOCK C

LOCKABLE SHOPS, POLICE POST, MINI MALL & WOMEN'S BANK

ARCHITECTURAL DRAWINGS


PROPOSED 24-HOUR ECONOMY MARKET & COMMERCIAL CENTRE — MODEL MARKET 2

DRAWING SCHEDULE

Floor Plans · Elevations · Sections · Roof Plans · Schedules

Client: Ministry of Local Government,
Chieftaincy & Religious Affairs
Eco-Planners & Engineering Consult

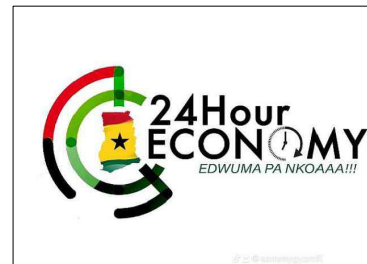SHEET	DRAWING TITLE	PAGE IN ORIGINAL SET
1	Architectural Drawings — Section Cover	p. 2
2	Block C — Lockable Shops, Police Post, Mini Mall & Women's Bank (Section Cover)	p. 34
3	3D Impression — Block C	p. 35
4	Ground Floor Plan	p. 36
5	First Floor Plan	p. 37
6	Elevations — Front & Left Side	p. 38
7	Elevations — Back & Right Side	p. 39
8	Sections	p. 40
9	Roof Plan	p. 41
10	Door / Window Schedule	p. 42
11	Finishes Schedule — Ground Floor	p. 43
12	Finishes Schedule — First Floor	p. 44



ARCHITECTURAL DRAWINGS

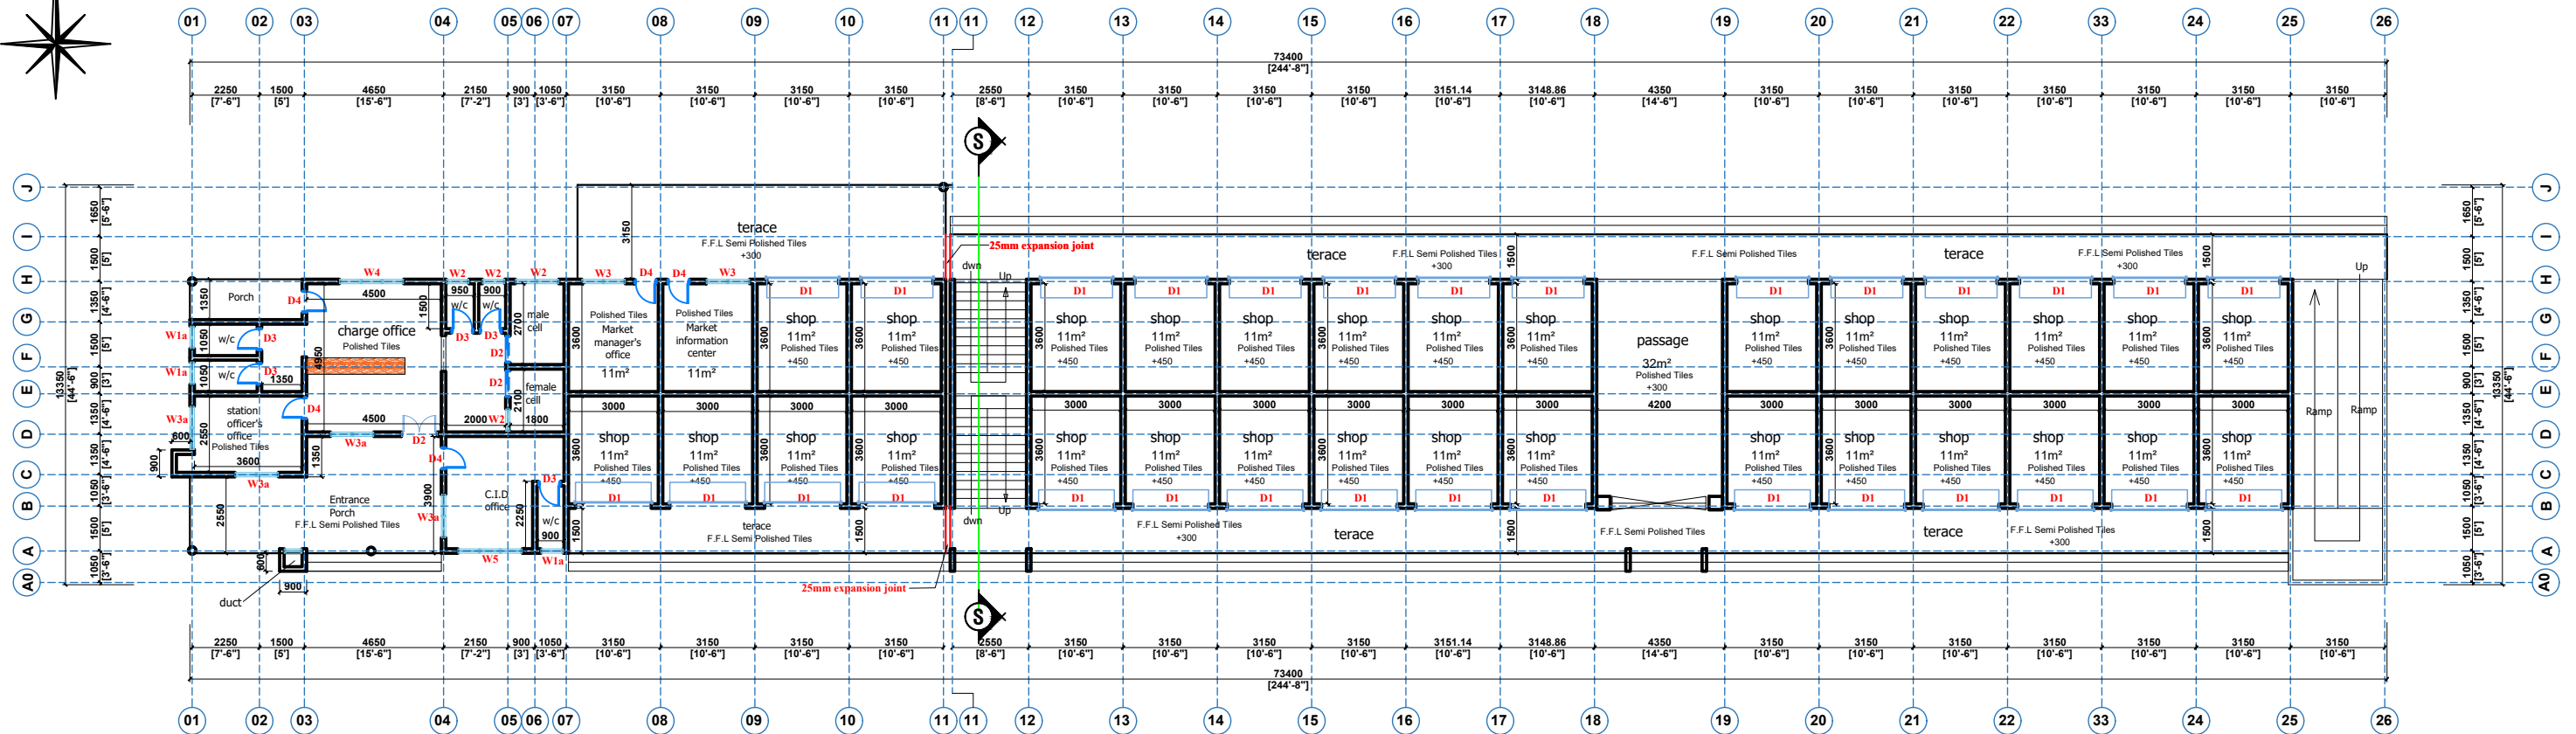
- 3D IMPRESSIONS
- MARKET GENERAL LAYOUTS
- UNIT FLOOR PLANS
- SECTIONS
- ELEVATIONS



BLOCK C

LOCKABLE SHOPS, POLICE POST, MINI MALL & WOMEN BANK





GROUND FLOOR PLAN



CLIENT:

MINISTRY OF LOCAL GOVERNMENT,
CHIEFTAINCY & RELIGIOUS AFFAIRS

DRAWING
TITLE:

GROUND FLOOR PLAN

DATE:

OCTOBER, 2025

PROJECT : **PROPOSED 24-HOUR
ECONOMY MARKET
&
COMMERCIAL CENTRE**



NOTE : - DIRECT MEASUREMENT IS NOT ALLOWED
- FOR ANY CLARIFICATION CONTACT ("233 247 898" 540 OR
"233 242 316 175" or "233 271 010 146") ECO PLANNERS &
ENGINEERING CONSULT

SCALE:

1 : 100

DESIGNED BY:

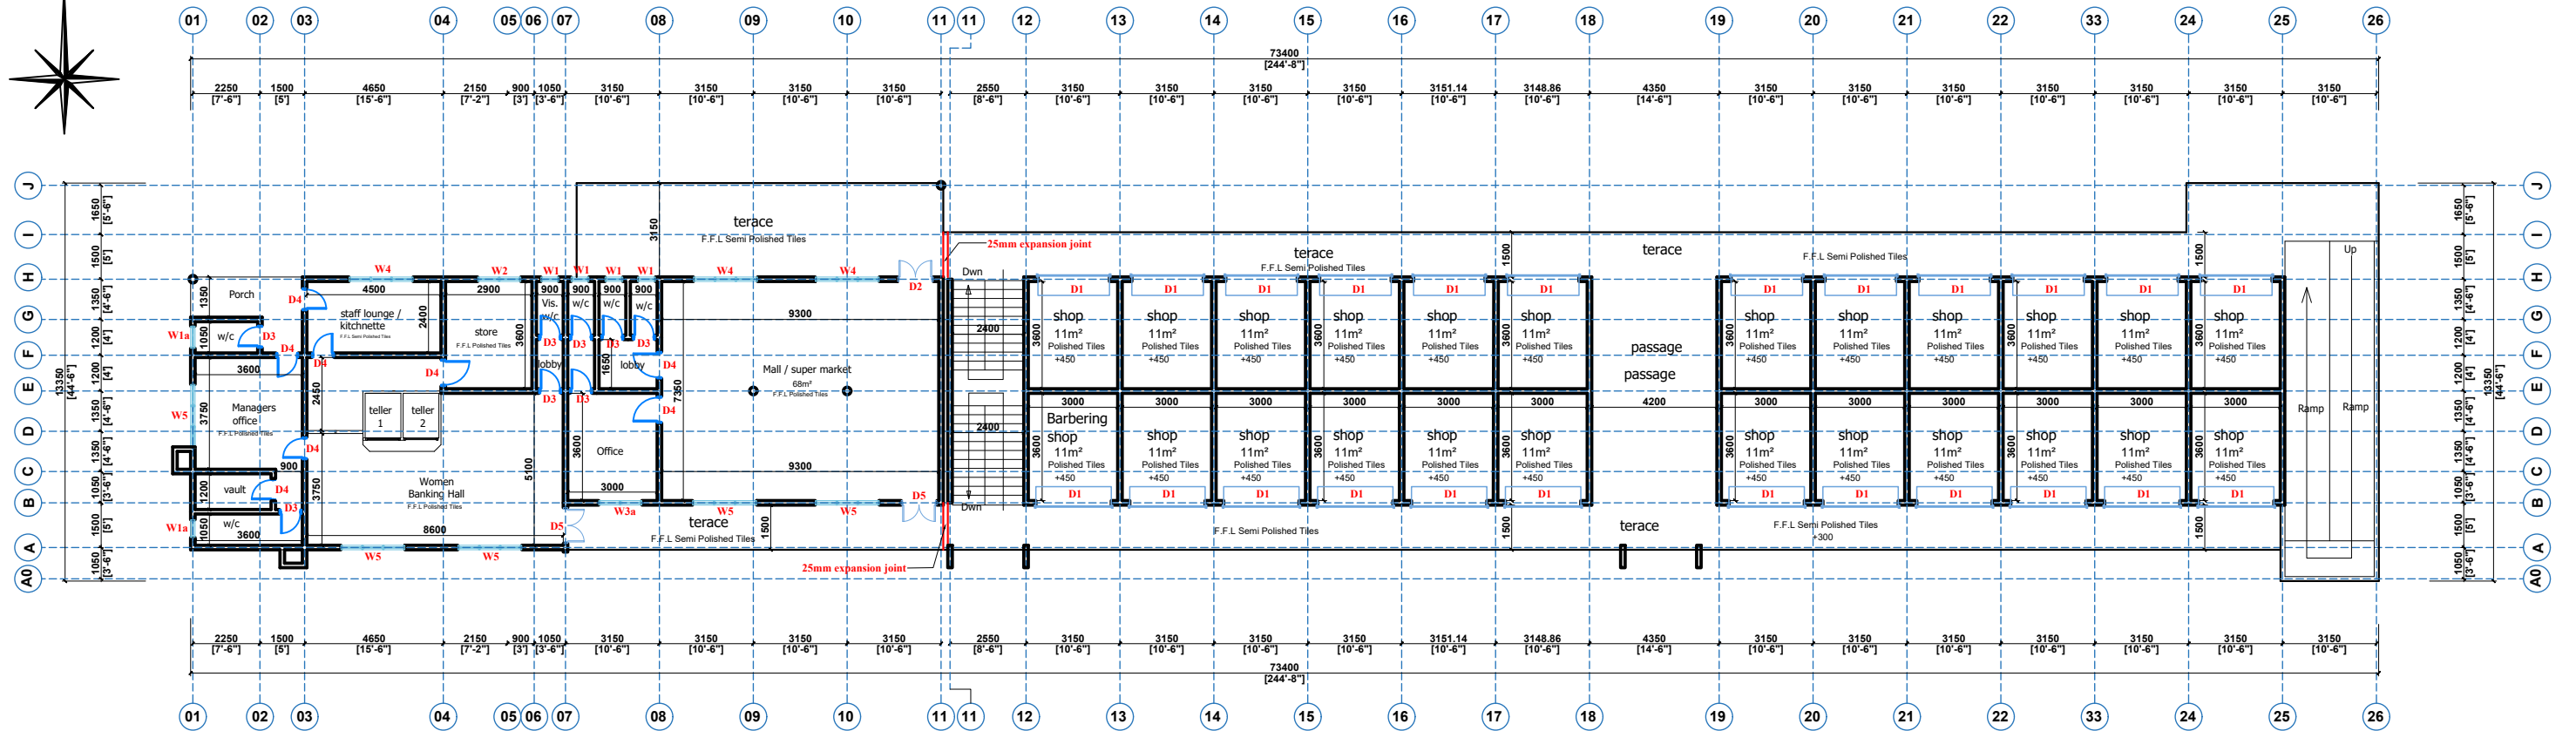
**ECO - PLANNERS &
ENGINEERING CONSULT**

DRAWN BY:

C. O. ABOARH & A. FRANK

DRG NO.:

A01



FIRST FLOOR PLAN




CLIENT:	MINISTRY OF LOCAL GOVERNMENT , CHIEFTAINCY & RELIGIOUS AFFAIRS
DRAWING TITLE:	FIRST FLOOR PLAN
DATE:	OCTOBER, 2025


PROJECT :	PROPOSED 24-HOUR ECONOMY MARKET & COMMERCIAL CENTRE
NOTE :	- DIRECT MEASUREMENT IS NOT ALLOWED FOR ANY CLARIFICATION CONTACT ("233 247 898" 540 OR "233 242 316 175" or "233 271 010 146") ECO PLANNERS & ENGINEERING CONSULT




SCALE:	1 : 100
DESIGNED BY:	ECO - PLANNERS & ENGINEERING CONSULT
DRAWN BY:	C. O. ABOARH & A. FRANK

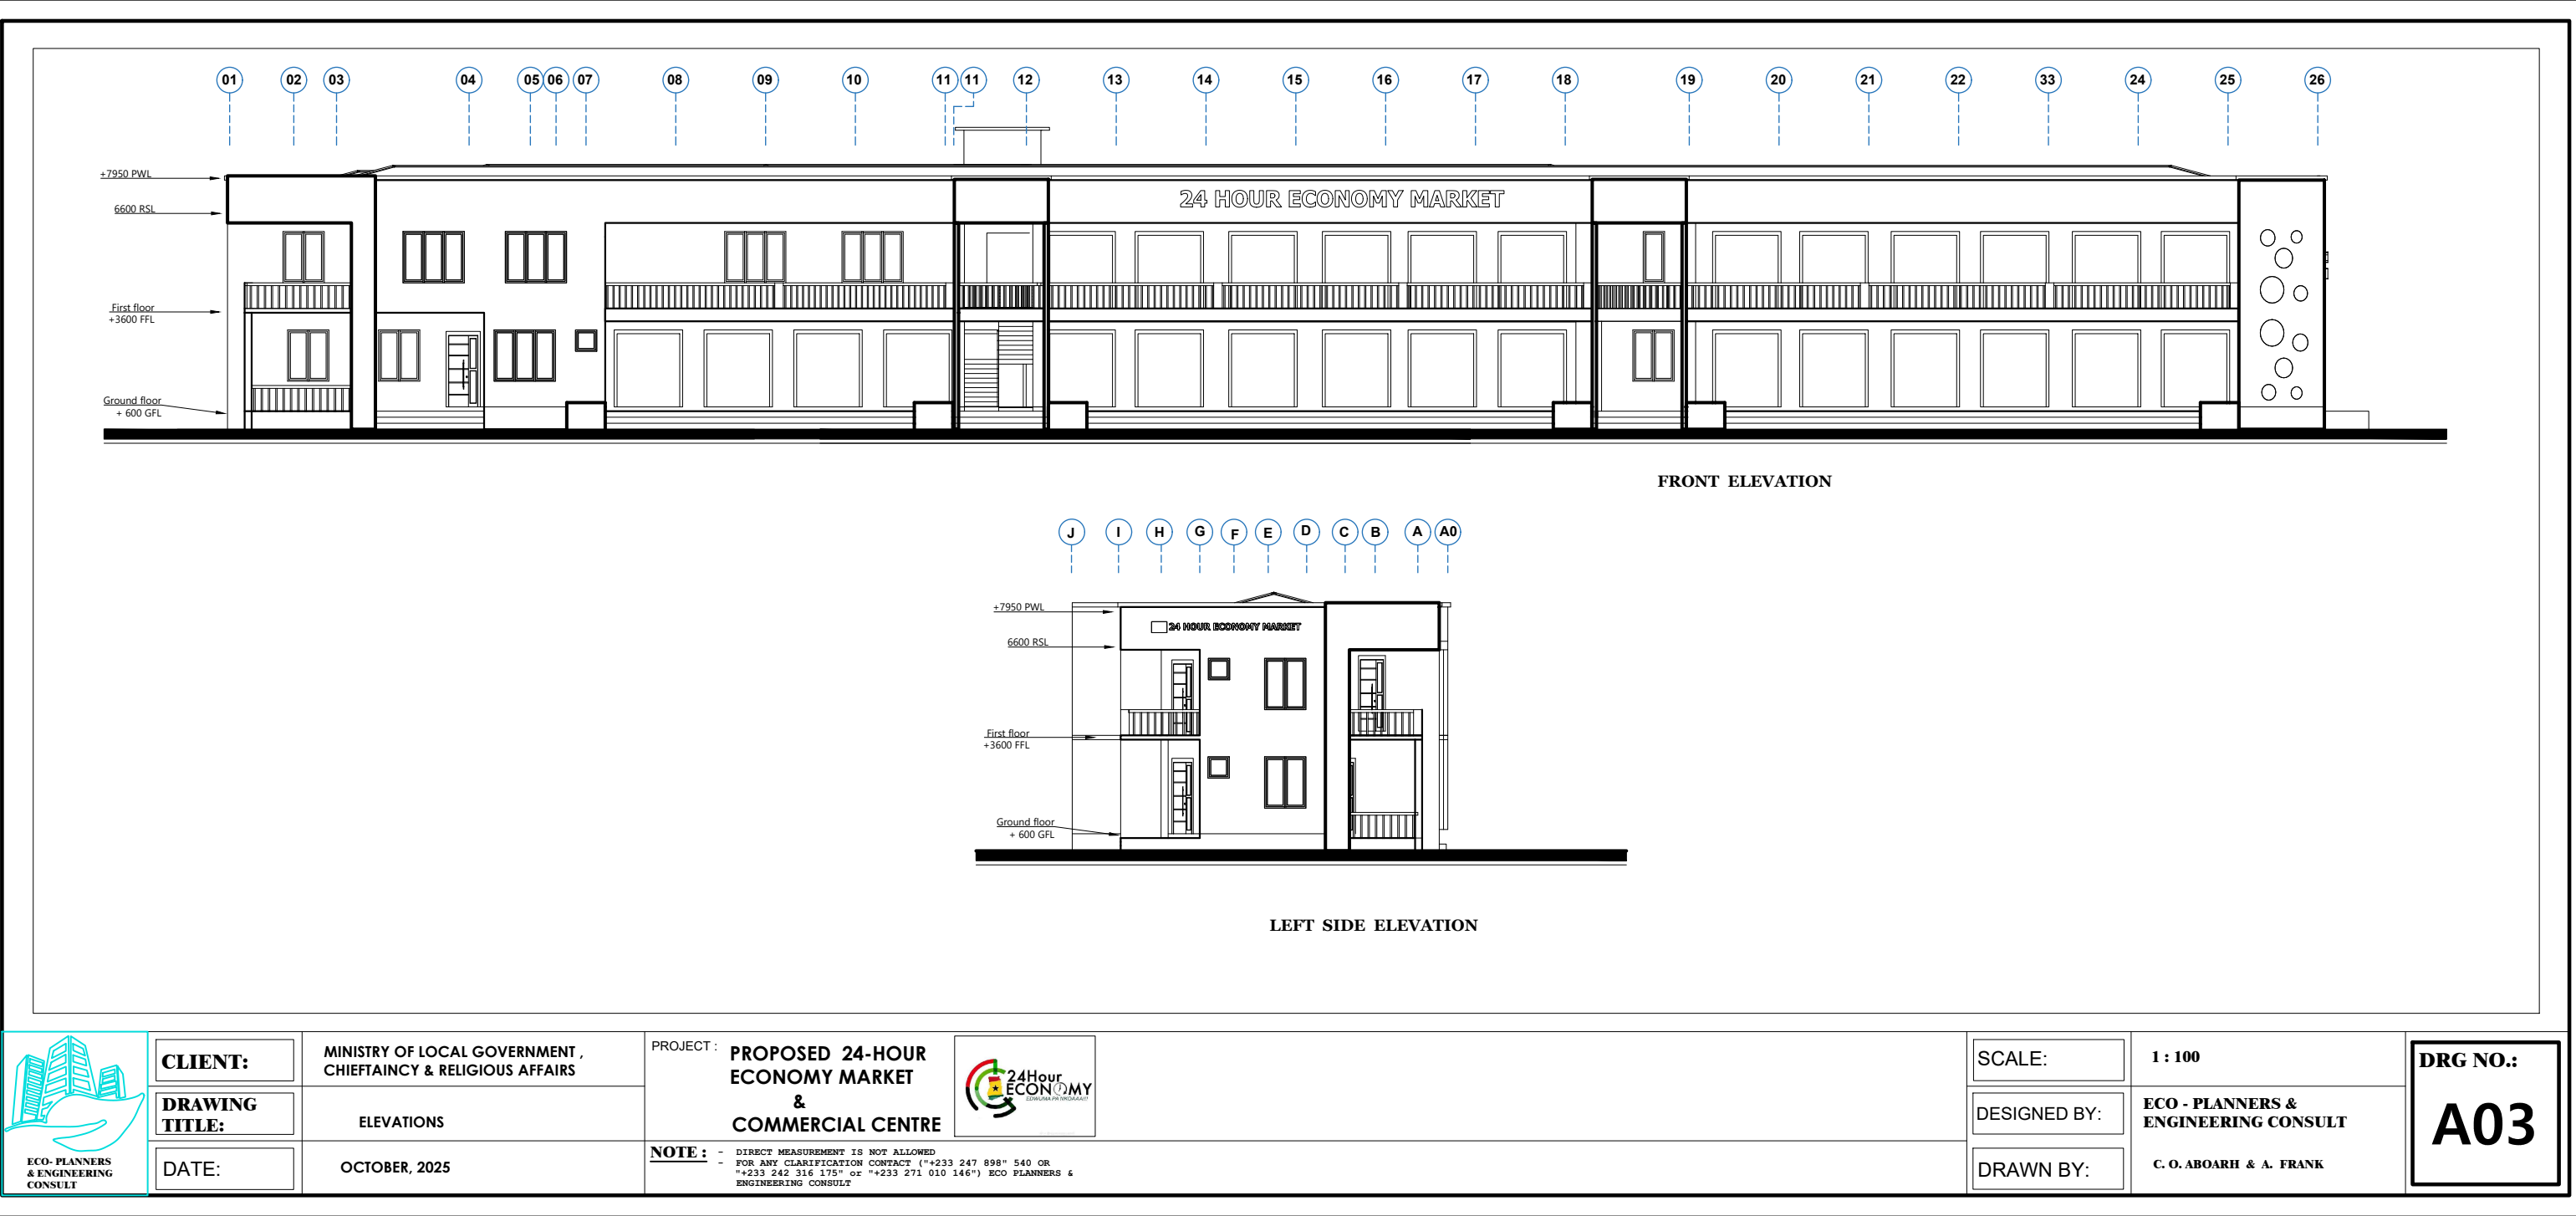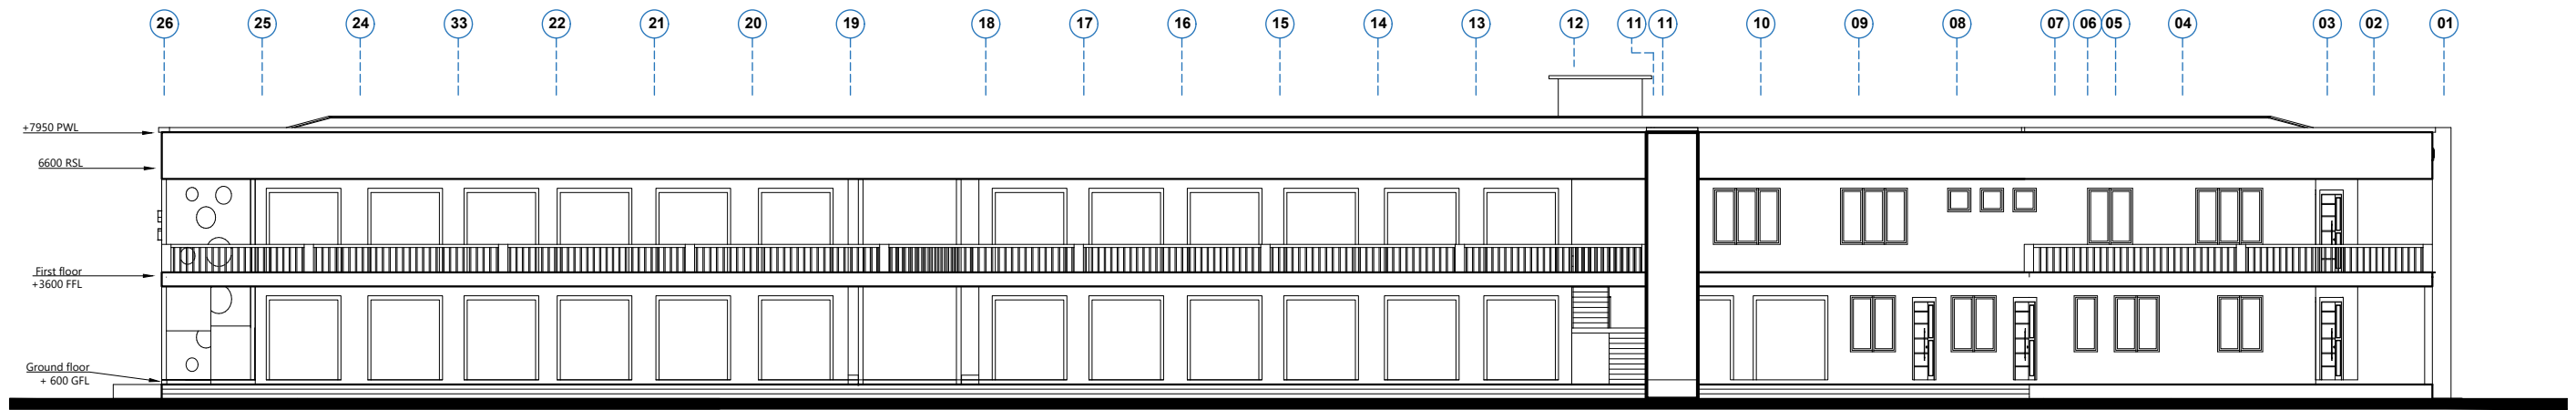DRG NO.:
A02






BACK ELEVATION

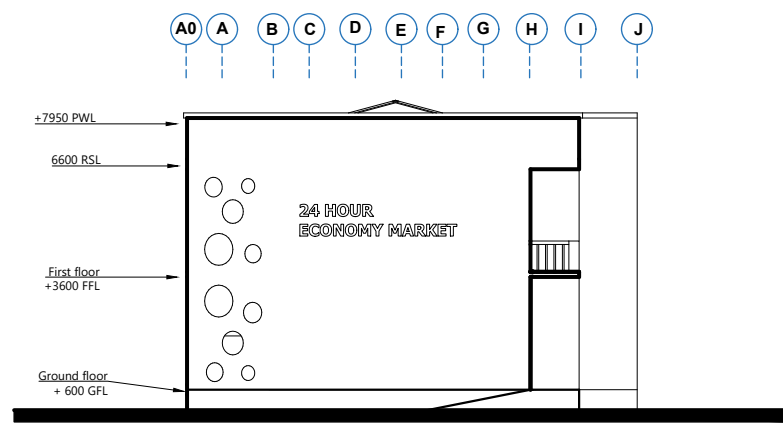


RIGHT SIDE ELEVATION



CLIENT:	MINISTRY OF LOCAL GOVERNMENT , CHIEFTAINCY & RELIGIOUS AFFAIRS	PROJECT :	PROPOSED 24-HOUR ECONOMY MARKET & COMMERCIAL CENTRE	SCALE:	1 : 100	DRG NO.:	A04
DRAWING TITLE:	ELEVATIONS			DESIGNED BY:	ECO - PLANNERS & ENGINEERING CONSULT		
DATE:	OCTOBER, 2025	NOTE :	- DIRECT MEASUREMENT IS NOT ALLOWED - FOR ANY CLARIFICATION CONTACT ("233 247 898" 540 OR "233 242 316 175" or "233 271 010 146") ECO PLANNERS & ENGINEERING CONSULT	DRAWN BY:	C. O. ABOARH & A. FRANK		

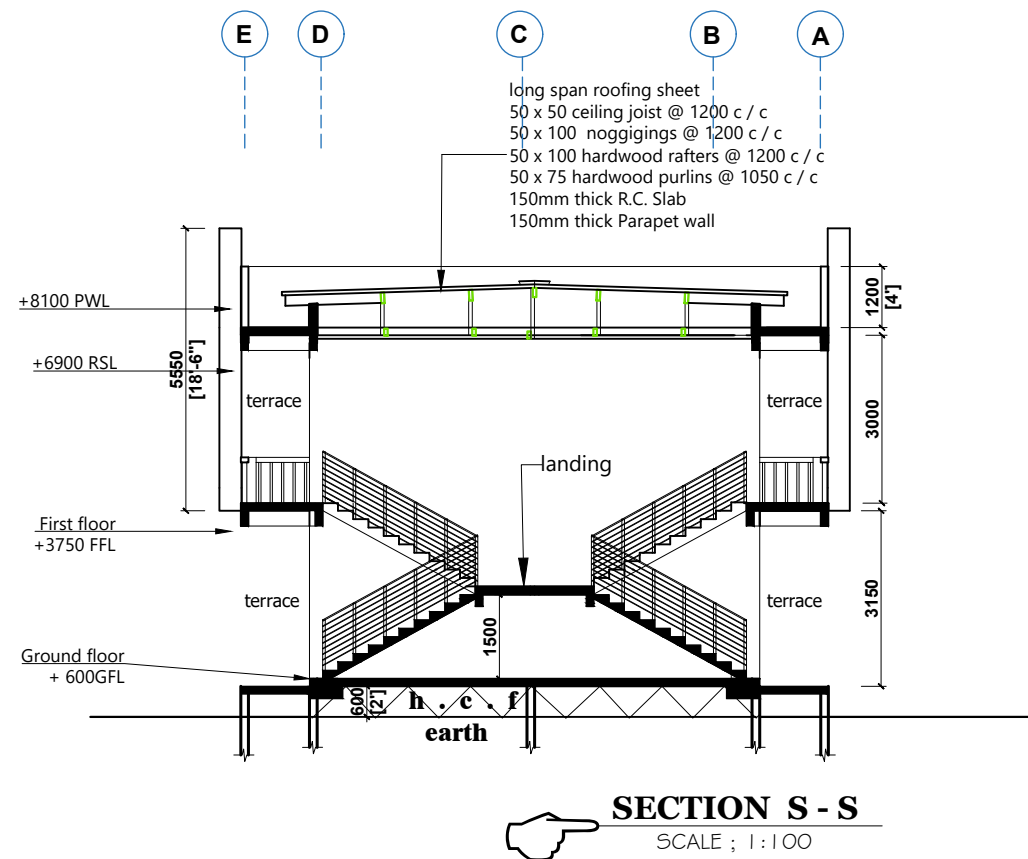

CLIENT: DRAWING TITLE: DATE:	MINISTRY OF LOCAL GOVERNMENT , CHIEFTAINCY & RELIGIOUS AFFAIRS	PROJECT : PROPOSED 24-HOUR ECONOMY MARKET & COMMERCIAL CENTRE  NOTE : - DIRECT MEASUREMENT IS NOT ALLOWED - FOR ANY CLARIFICATION CONTACT (" +233 247 898" 540 OR " +233 242 316 175" or " +233 271 010 146") ECO PLANNERS & ENGINEERING CONSULT	SCALE:	1 : 100	DRG NO.: A05
	section		DESIGNED BY:	ECO - PLANNERS & ENGINEERING CONSULT	
	OCTOBER, 2025		DRAWN BY:	C. O. ABOARH & A. FRANK	

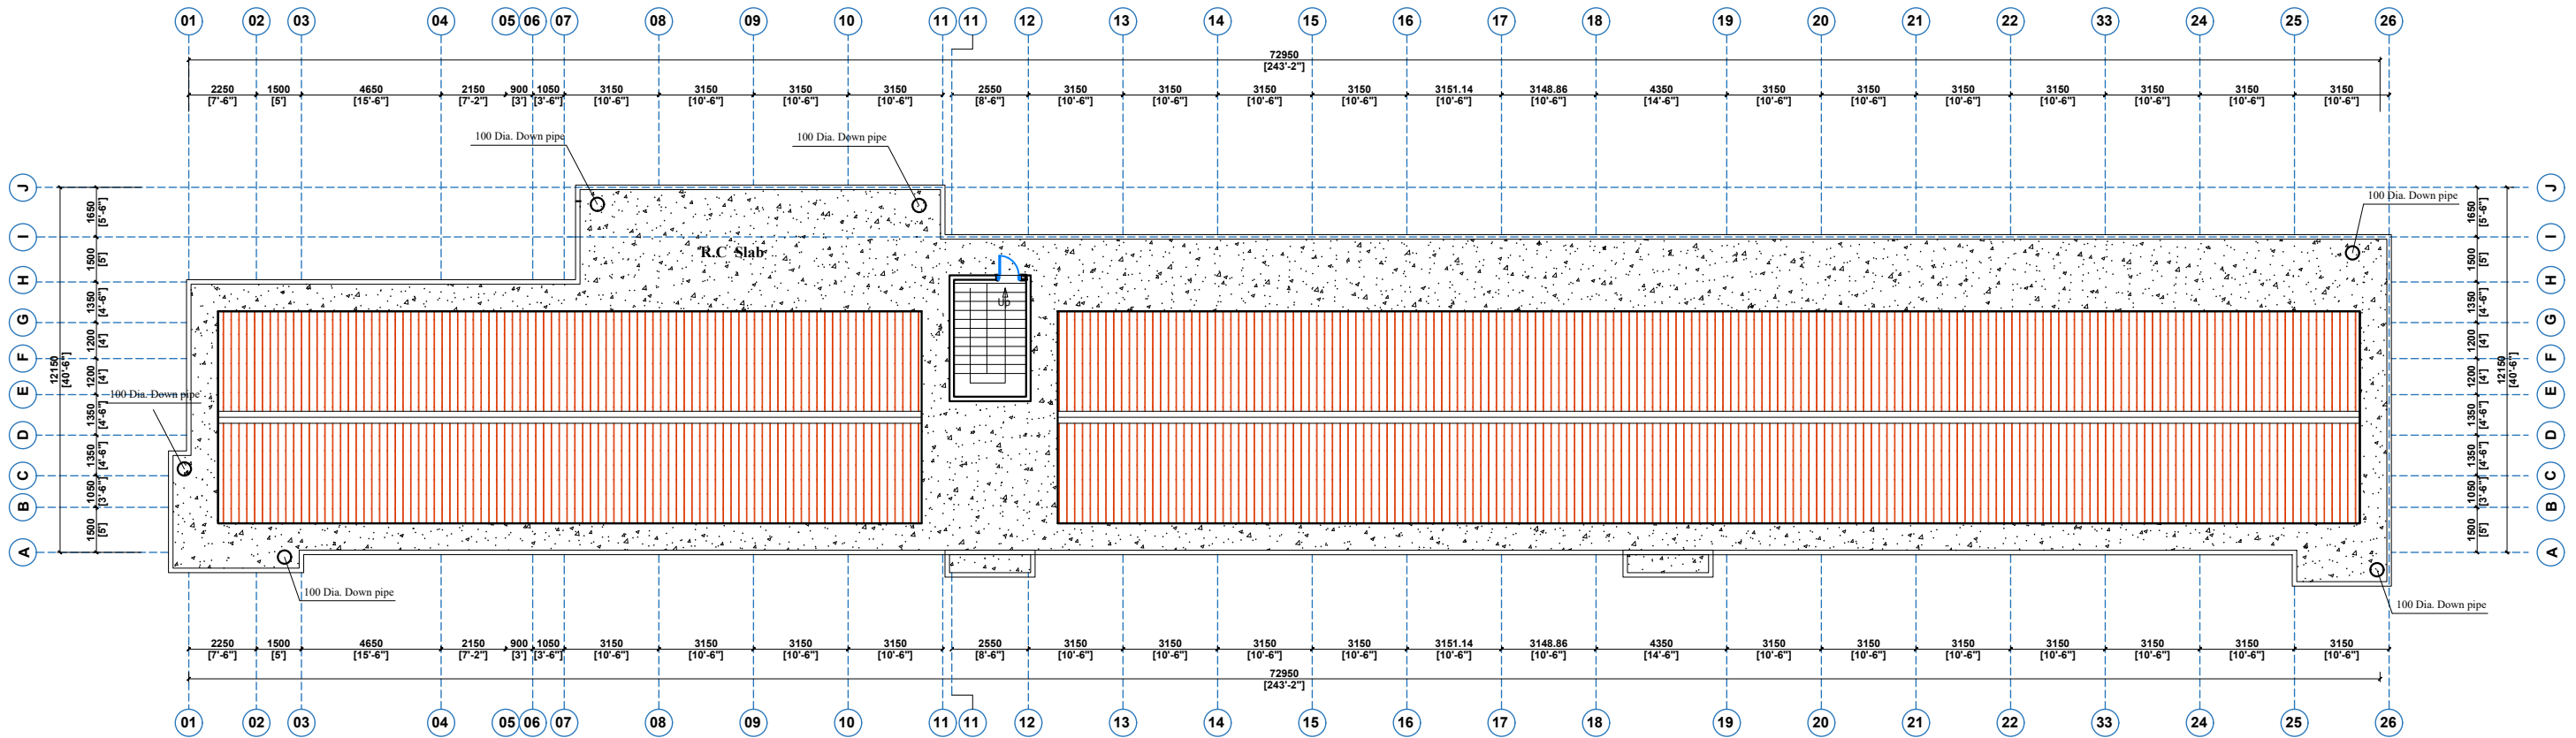

ROOF PLAN










CLIENT: DRAWING TITLE: DATE:	MINISTRY OF LOCAL GOVERNMENT , CHIEFTAINCY & RELIGIOUS AFFAIRS	PROJECT : PROPOSED 24-HOUR ECONOMY MARKET & COMMERCIAL CENTRE  NOTE : - DIRECT MEASUREMENT IS NOT ALLOWED - FOR ANY CLARIFICATION CONTACT ("+233 247 898" 540 OR "+233 242 316 175" or "+233 271 010 146") ECO PLANNERS & ENGINEERING CONSULT	SCALE: 1 : 100	DRG NO.: A06
	ROOF PLAN		DESIGNED BY: ECO - PLANNERS & ENGINEERING CONSULT	
	OCTOBER, 2025		DRAWN BY: C. O. ABOARH & A. FRANK	

NOTE CAREFULLY







*DIRECT MEASUREMENT IS NOT ALLOWED

*FOR ANY CLARIFICATION PLS CONSULT THE ARCHITECT (ECO PLANNERS & ENGINEERING CONSULT)

  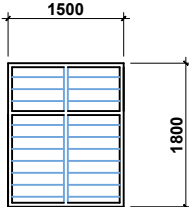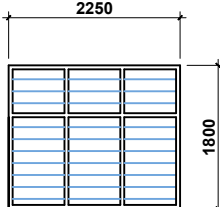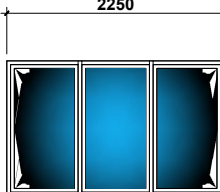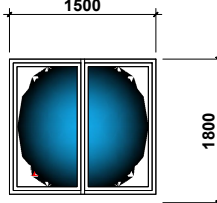 WINDOWS SKETCH

W1		W2		W3		W4						W5		W3a		W1a	
																	
MODEL TAG :	W1	MODEL TAG :	W2	MODEL TAG :	W3	MODEL TAG :	W4	MODEL TAG :	W5	MODEL TAG :	W6	MODEL TAG :	W5	MODEL TAG :	W3a	MODEL TAG :	W1a
DESCRIPTION :	LOUVRED WINDOW FINISH WITH APPROVED OIL PAINT AS PER SPECIFICATION	DESCRIPTION :	LOUVRED WINDOW FINISH WITH APPROVED OIL PAINT AS PER SPECIFICATION	DESCRIPTION :	LOUVRED WINDOW FINISH WITH APPROVED OIL PAINT AS PER SPECIFICATION	DESCRIPTION :	LOUVRED WINDOW FINISH WITH APPROVED OIL PAINT AS PER SPECIFICATION	DESCRIPTION :	LOUVRED WINDOW FINISH WITH APPROVED OIL PAINT AS PER SPECIFICATION	DESCRIPTION :	LOUVRED WINDOW FINISH WITH APPROVED OIL PAINT AS PER SPECIFICATION	DESCRIPTION :	ALUMINIUM FRAMED GLAZE SLIDING WINDOW	DESCRIPTION :	ALUMINIUM FRAMED GLAZE SLIDING WINDOW	DESCRIPTION :	ALUMINIUM FRAMED GLAZE SLIDING WINDOW
QUANTITY :	3no.	QUANTITY :	5no.	QUANTITY :	2no.	QUANTITY :	4no.	QUANTITY :	1no.	QUANTITY :	3no.	QUANTITY :	6no.	QUANTITY :	5no.	QUANTITY :	5no.
FINISHES :	PRE-COATED FRAMES	FINISHES :	PRE-COATED FRAMES	FINISHES :	PRE-COATED FRAMES	FINISHES :	PRE-COATED FRAMES	FINISHES :	PRE-COATED FRAMES	FINISHES :	PRE-COATED FRAMES	FINISHES :	PRE-COATED FRAMES	FINISHES :	PRE-COATED FRAMES	FINISHES :	PRE-COATED FRAMES
LOCATION :	AS INDICATED ON PLAN	LOCATION :	AS INDICATED ON PLAN	LOCATION :	AS INDICATED ON PLAN	LOCATION :	AS INDICATED ON PLAN	LOCATION :	WASHROOM	LOCATION :	AS INDICATED ON PLAN	LOCATION :	BANKING HALL , Mail / super market , charge Office & As indicated on plan	LOCATION :	AS INDICATED ON PLAN	LOCATION :	AS INDICATED ON PLAN

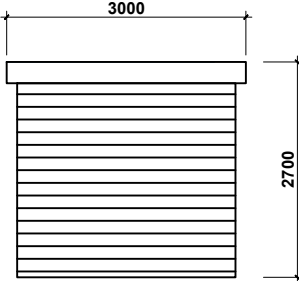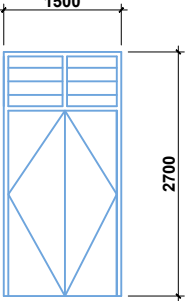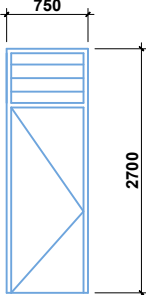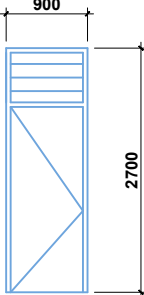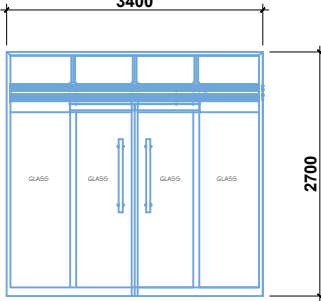 DOORS SKETCH

D1		D2		D3		D4		D5				M1	
													
MODEL TAG :	D1	MODEL TAG :	D2	MODEL TAG :	D3	MODEL TAG :	D4	MODEL TAG :	D5	MODEL TAG :		MODEL TAG :	M1
DESCRIPTION :	ALUMINIUM FRAME OVERHEAD ROLLING DOOR	DESCRIPTION :	TIMBER- FRAMED, HINGED PANEL DOOR WITH FANLIGHT	DESCRIPTION :	TIMBER- FRAMED, HINGED PANEL DOOR WITH FANLIGHT	DESCRIPTION :	TIMBER- FRAMED, HINGED PANEL DOOR WITH FANLIGHT	DESCRIPTION :	DOUBLE SWING TRANSPARENT GLASS DOOR	DESCRIPTION :		DESCRIPTION :	ALUMINIUM FRAMED WINDOW
QUANTITY :	56no.	QUANTITY :	2no.	QUANTITY :	11no.	QUANTITY :	12no.	QUANTITY :	2no.	QUANTITY :		QUANTITY :	1no.
FINISHES :	ALUMINIUM FRAME / METAL SHEET	FINISHES :	POLISHED DOOR / DARK BROWN IN COLOUR	FINISHES :	POLISHED DOOR / DARK BROWN IN COLOUR	FINISHES :	POLISHED DOOR / DARK BROWN IN COLOUR	FINISHES :	GLASS	FINISHES :		FINISHES :	METAL
LOCATION :	AS INDICATED ON PLAN	LOCATION :	AS INDICATED ON PLAN	LOCATION :	AS INDICATED ON PLAN	LOCATION :	AS INDICATED ON PLAN	LOCATION :	BANKING HALL	LOCATION :		LOCATION :	DUCT AREA



CLIENT:

DRAWING
TITLE:

DATE:

MINISTRY OF LOCAL GOVERNMENT ,
CHIEFTAINCY & RELIGIOUS AFFAIRS

DOOR / WINDOW SCHEDULE

OCTOBER, 2025

PROJECT : **PROPOSED 24-HOUR
ECONOMY MARKET
&
COMMERCIAL CENTRE**



NOTE : - DIRECT MEASUREMENT IS NOT ALLOWED
FOR ANY CLARIFICATION CONTACT (" +233 247 898" 540 OR
" +233 242 316 175" OR " +233 271 010 146") ECO PLANNERS &
ENGINEERING CONSULT

SCALE:

DESIGNED BY:

DRAWN BY:

1 : 100

**ECO - PLANNERS &
ENGINEERING CONSULT**

C. O. ABOARH & A. FRANK

DRG NO.:

A07

MAIN BLOCK, WORKS & FINANCE DEPARTMENT

Floor, wall and Ceiling as per specification

LEGEND

FULL BODY FLALED & LAPPED FLOOR TILE	-	PFL, FL
CERAMIC FLOOR TILE	-	CF T
RASTIC FLOOR TILE	-	RF T
CERAMIC WALL TILE	-	CWT
PLASTER OF PARIS	-	POP
3MM WOODEN PLYWOOD	-	WP
PLASTIC T & G	-	PT & G
CAROL EMULSION PAINT	-	CEP
CORAL OIL PAINT	-	COP
GREEN HEDGES AND GRASS	-	GHG
QUARRY CHIPPINGS	-	QC
NOT APPLICABLE	-	N/A



**MINISTRY OF LOCAL GOVERNMENT ,
CHIEFTAINCY & RELIGIOUS AFFAIRS**

 


FINISHES SCHEDULE

DATE:

OCTOBER, 2025

PROJECT : **PROPOSED 24-HOUR
ECONOMY MARKET
&
COMMERCIAL CENTRE**



SCALE:

1 : 100

DESIGNED BY:

**ECO - PLANNERS &
ENGINEERING CONSULT**

DRAWN BY:

C. O. ABOARH & A. FRANK

DRG NO.:


A08

MAIN BLOCK, WORKS & FINANCE DEPARTMENT

Floor, wall and Ceiling as per specification

LEGEND

FULL BODY FLAILED & LAPPED FLOOR TILE	-	PFL-FL
CERAMIC FLOOR TILE	-	CFT
RASTIC FLOOR TILE	-	RFT
CERAMIC WALL TILE	-	CWT
PLASTER OF PARIS	-	P.O.P
3MM WOODEN PLYWOOD	-	WP
PLASTIC T & G	-	PT & G
CAROL EMULSION PAINT	-	CEP
CORAL OIL PAINT	-	COP
GREEN HEDGES AND GRASS	-	G.H.G
QUARRY CHIPPINGS	-	QC
NOT APPLICABLE	-	N/A

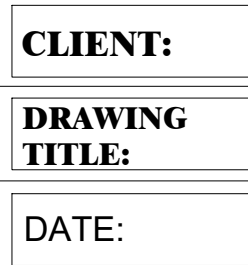

FINISHES SCHEDULE

FIRST FLOOR PLAN

PROJECT : **PROPOSED 24-HOUR
ECONOMY MARKET
&
COMMERCIAL CENTRE**



A09