

MODEL MARKET 2



CLIENT:


**MINISTRY OF LOCAL GOVERNMENT ,
CHIEFTAINCY & RELIGIOUS AFFAIRS**

PROJECT:

**PROPOSED 24-HOUR ECONOMY MARKET
&
COMMERCIAL CENTRE**



LOCATION :

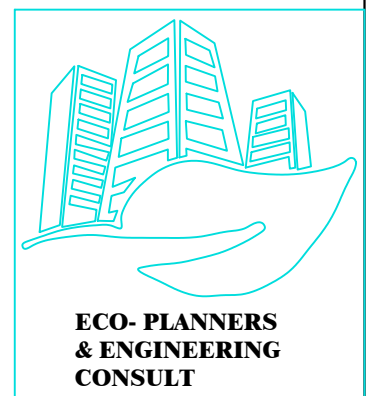

BLOCK D (8No)

SHEDS / STALLS

ARCHITECTURAL DRAWINGS


PROPOSED 24-HOUR ECONOMY MARKET & COMMERCIAL CENTRE — MODEL MARKET 2

DRAWING SCHEDULE

Floor Plans · Elevations · Sections · Roof Plans · Schedules

Client: Ministry of Local Government,
Chieftaincy & Religious Affairs
Eco-Planners & Engineering Consult

SHEET	DRAWING TITLE	PAGE IN ORIGINAL SET
1	Architectural Drawings — Section Cover	p. 2
2	Block D (8No) — Sheds / Stalls (Section Cover)	p. 45
3	3D Impression — Block D	p. 46
4	Ground Floor Plan	p. 47
5	Elevations — Front & Left Side	p. 48
6	Elevations — Back & Right Side	p. 49
7	Sections	p. 50
8	Roof Plan	p. 51
9	Finishes Schedule	p. 52

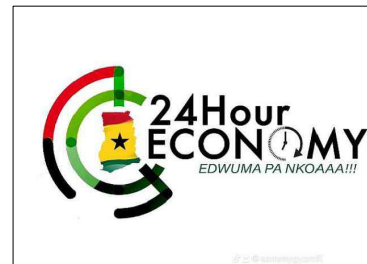

ARCHITECTURAL DRAWINGS


- 3D IMPRESSIONS
- MARKET GENERAL LAYOUTS
- UNIT FLOOR PLANS
- SECTIONS
- ELEVATIONS



BLOCK D (8No)

SHEDS / STALLS



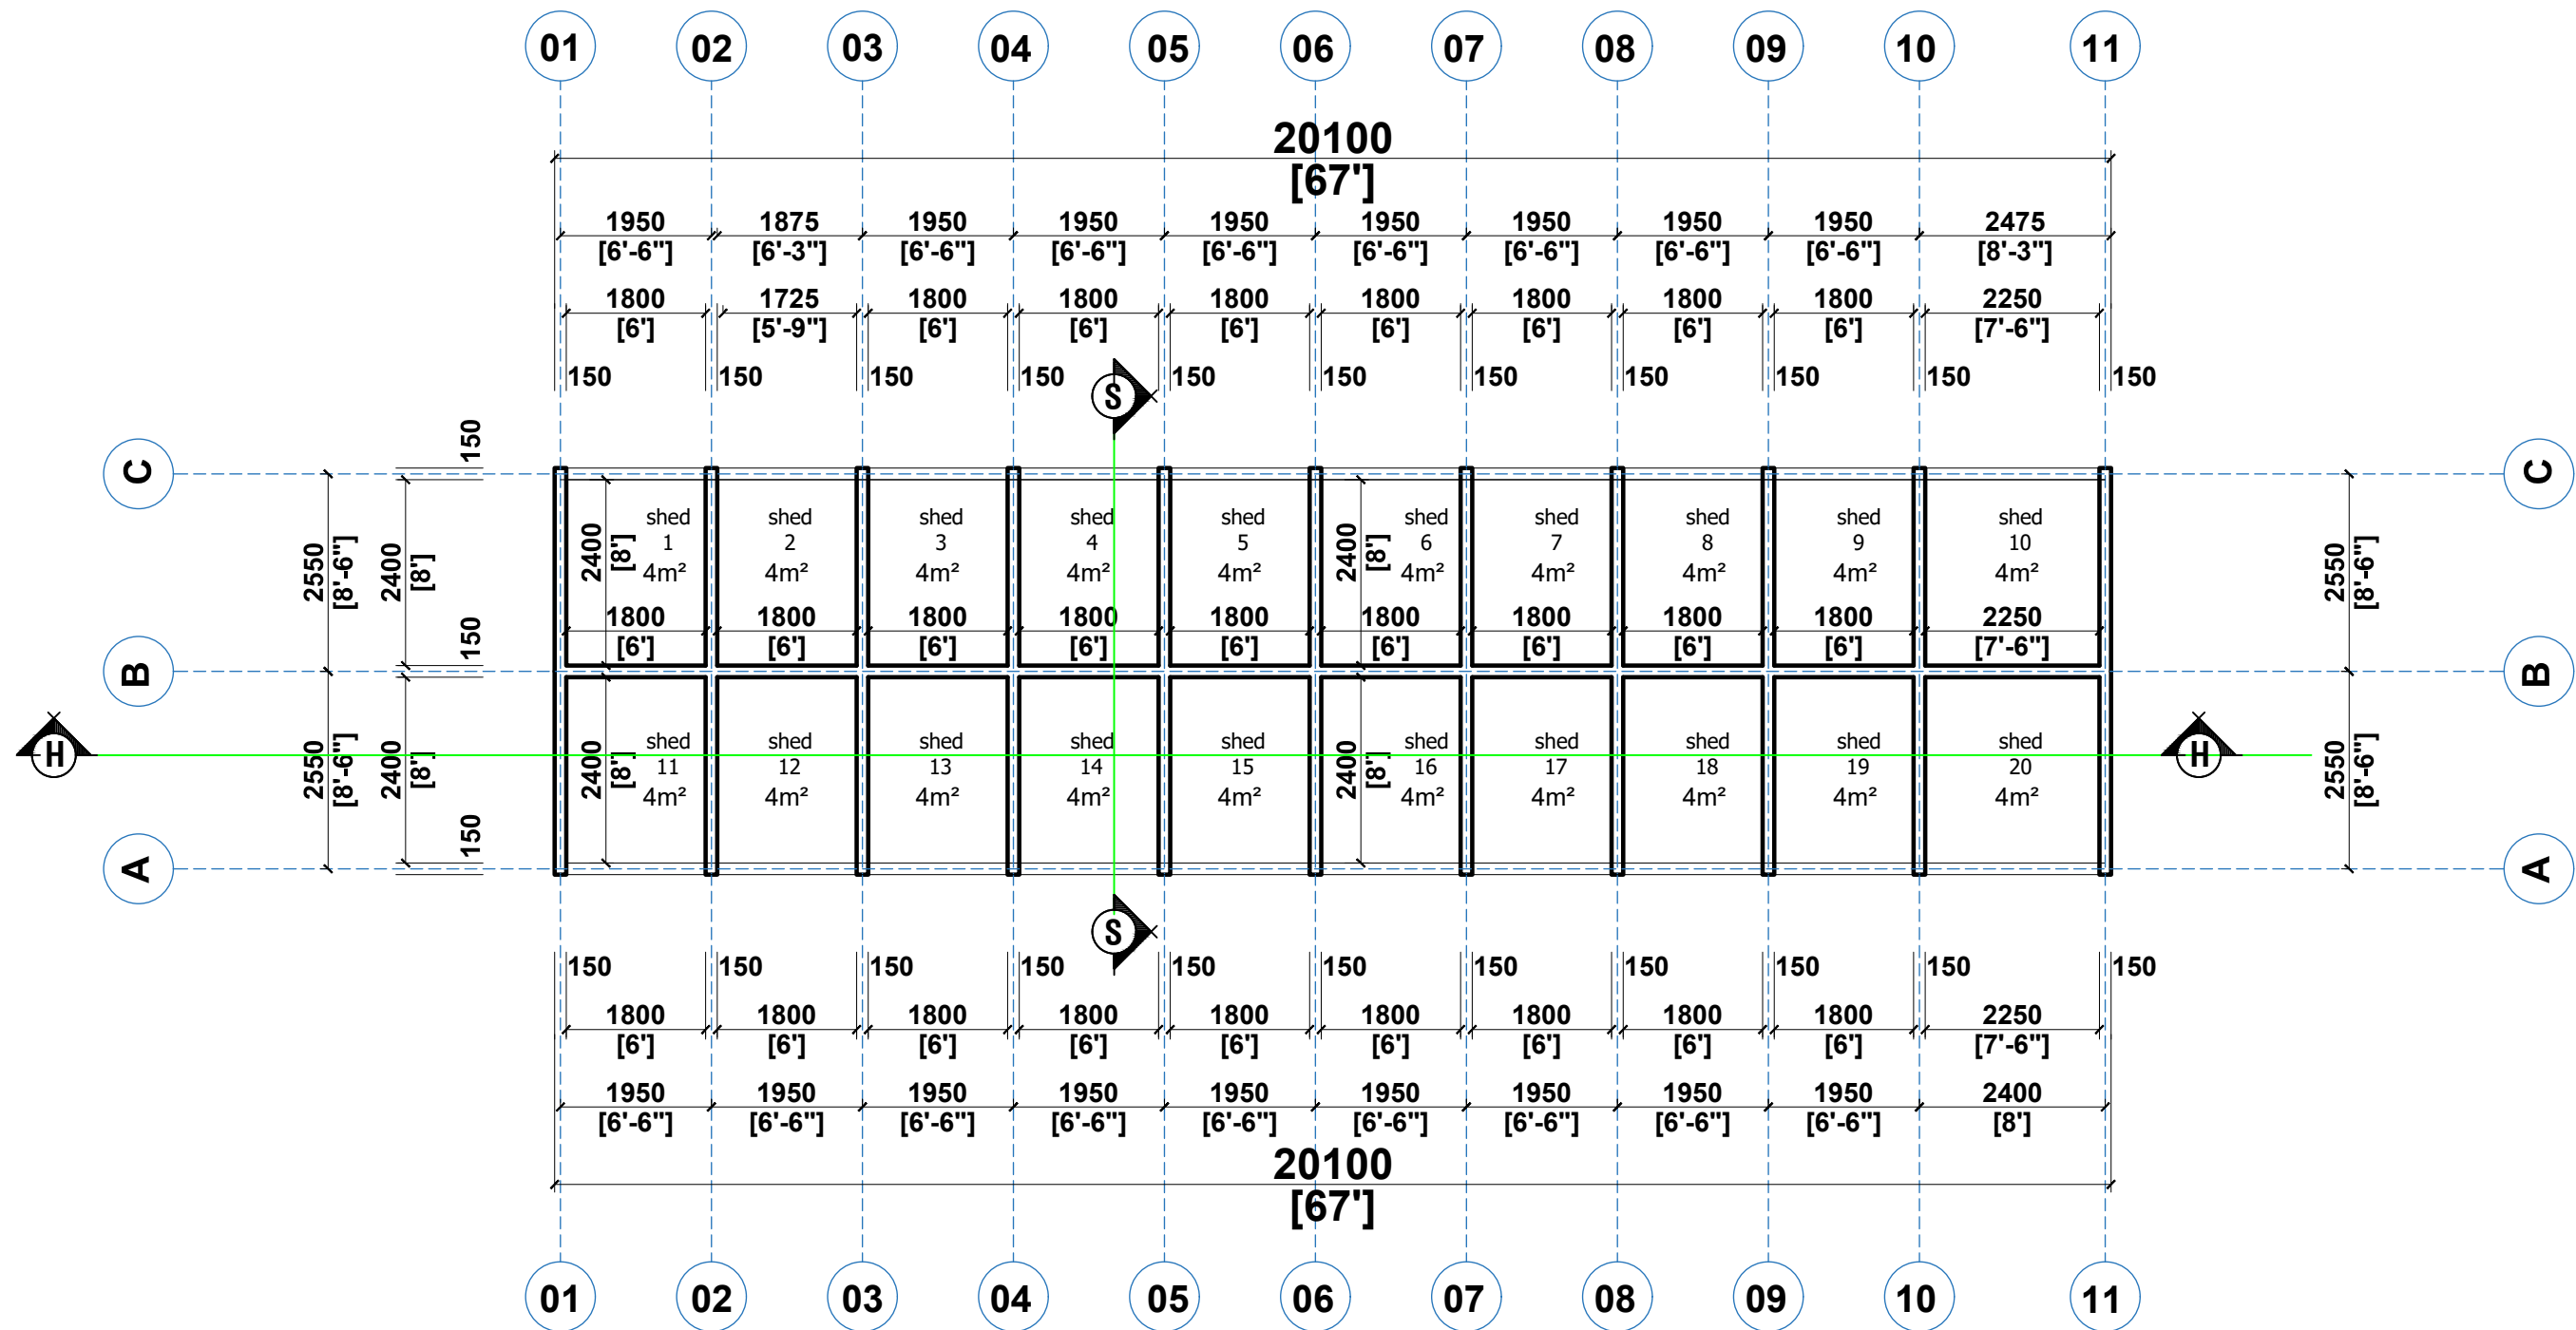

CLIENT:

DRAWING
TITLE:

DATE:

MINISTRY OF LOCAL GOVERNMENT ,
CHIEFTAINCY & RELIGIOUS AFFAIRS

GROUND FLOOR PLAN

OCTOBER, 2025

PROJECT : **PROPOSED 24-HOUR
ECONOMY MARKET
&
COMMERCIAL CENTRE**

NOTE : - DIRECT MEASUREMENT IS NOT ALLOWED
- FOR ANY CLARIFICATION CONTACT (" +233 247 898" 540 OR
"+233 242 316 175" or "+233 271 010 146") ECO PLANNERS &
ENGINEERING CONSULT



SCALE:

DESIGNED BY:

DRAWN BY:


1 : 100

**ECO - PLANNERS &
ENGINEERING CONSULT**


C. O. ABOARH & A. FRANK

DRG NO.:


A01

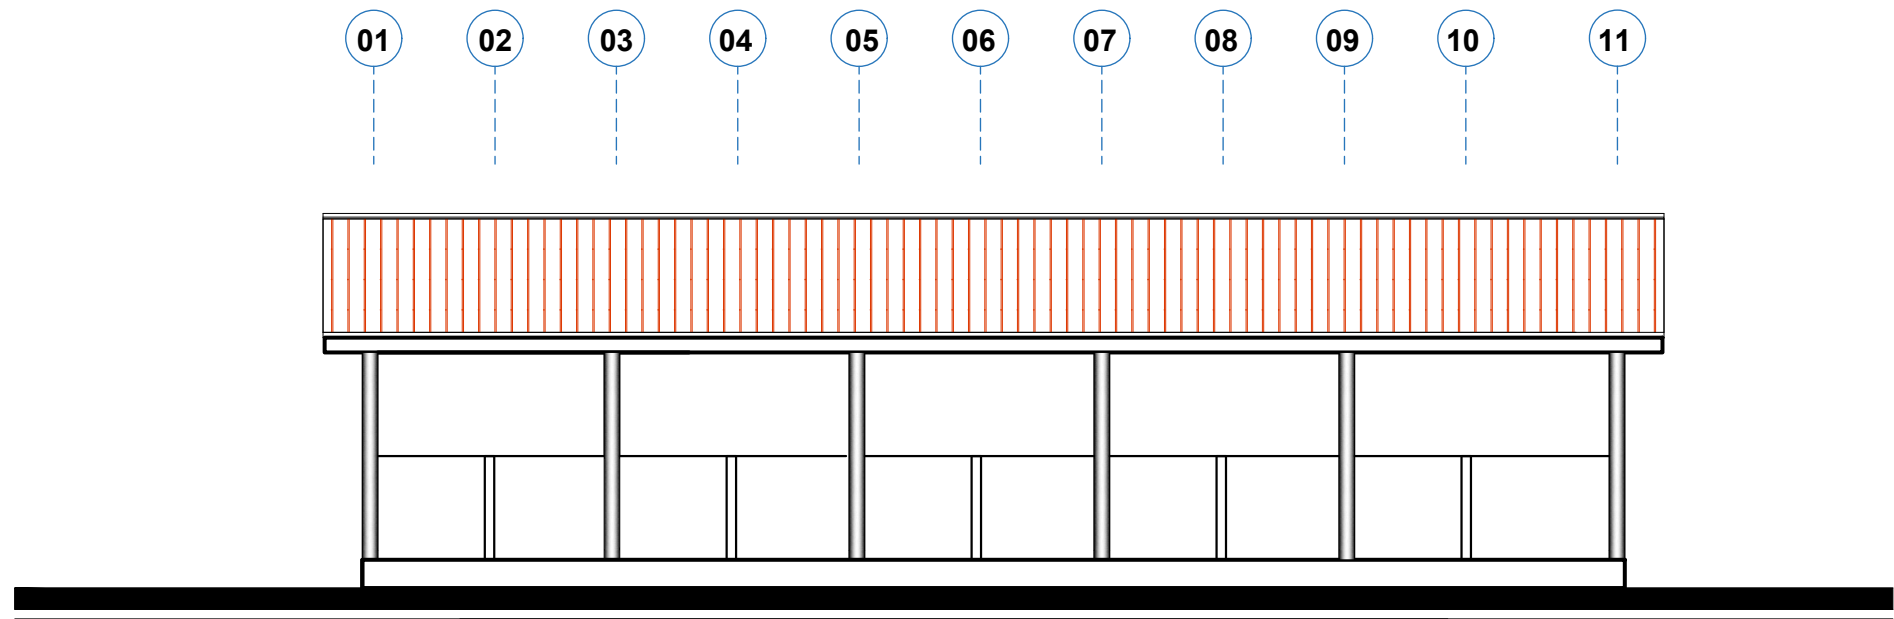

FRONT ELEVATION

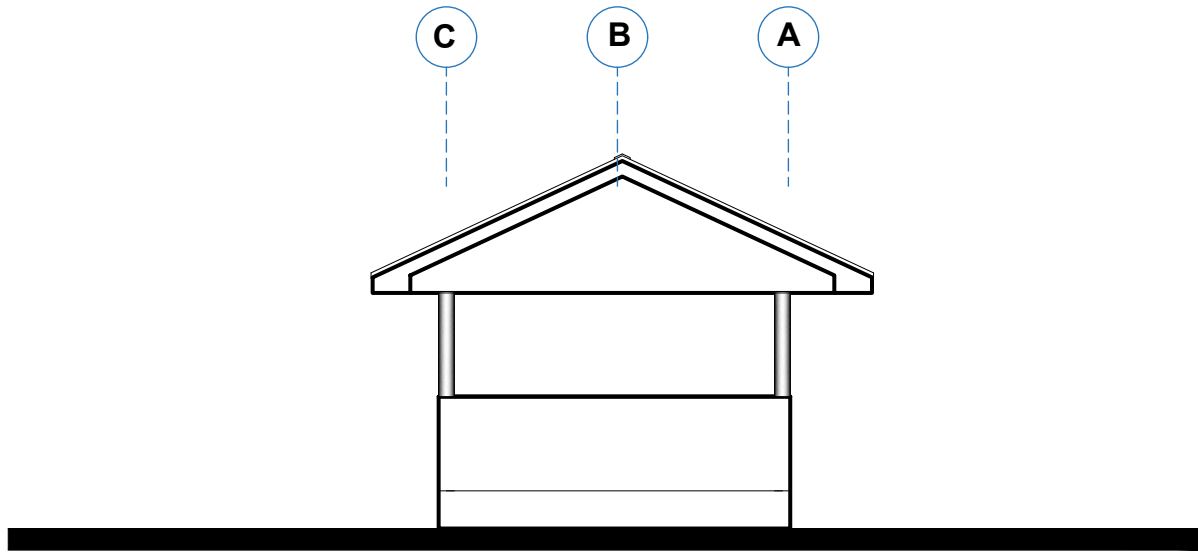

LEFT SIDE ELEVATION

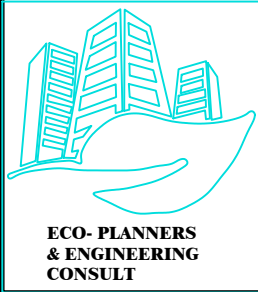

CLIENT:
DRAWING TITLE:
DATE:

MINISTRY OF LOCAL GOVERNMENT ,
CHIEFTAINCY & RELIGIOUS AFFAIRS

ELEVATIONS

OCTOBER, 2025

PROJECT : **PROPOSED 24-HOUR
ECONOMY MARKET
&
COMMERCIAL CENTRE**




NOTE : - DIRECT MEASUREMENT IS NOT ALLOWED
FOR ANY CLARIFICATION CONTACT (" +233 247 898" 540 OR
"+233 242 316 175" or "+233 271 010 146") ECO PLANNERS &
ENGINEERING CONSULT


SCALE:
DESIGNED BY:
DRAWN BY:

1 : 100
**ECO - PLANNERS &
ENGINEERING CONSULT**
C. O. ABOARH & A. FRANK

DRG NO.:
A02

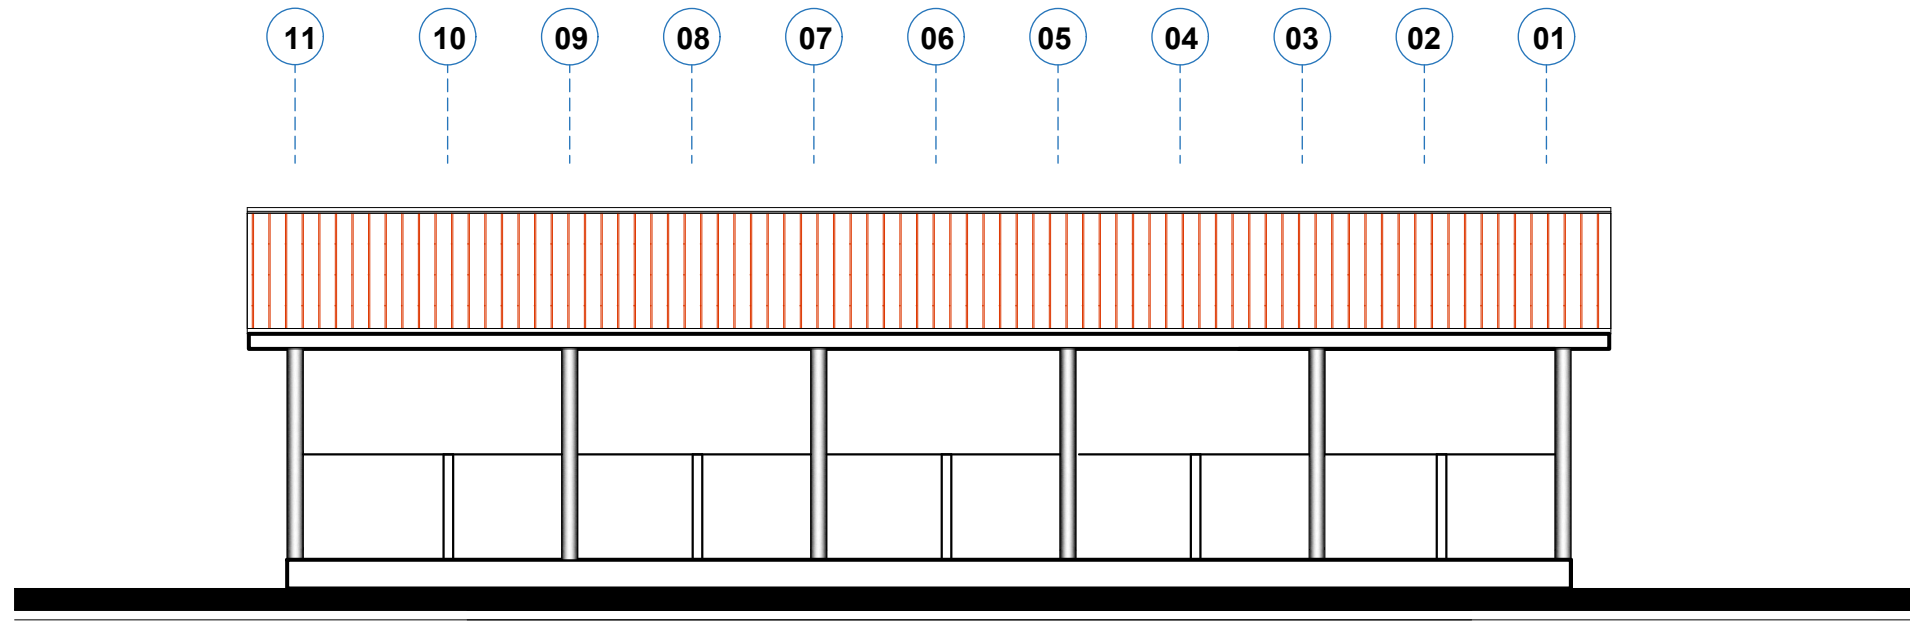


BACK ELEVATION

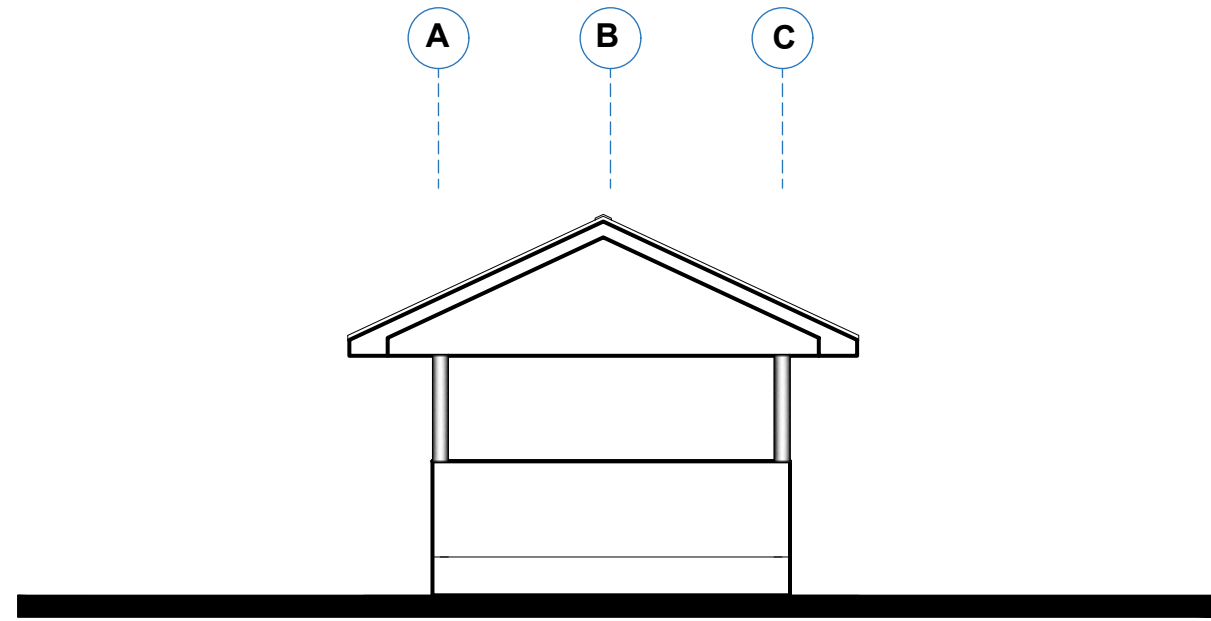


RIGHT SIDE ELEVATION



CLIENT:	MINISTRY OF LOCAL GOVERNMENT , CHIEFTAINCY & RELIGIOUS AFFAIRS	PROJECT : PROPOSED 24-HOUR ECONOMY MARKET & COMMERCIAL CENTRE 	SCALE:	1 : 100	DRG NO.: A03
DRAWING TITLE:	ELEVATIONS		DESIGNED BY:	ECO - PLANNERS & ENGINEERING CONSULT	
DATE:	OCTOBER, 2025		NOTE : - DIRECT MEASUREMENT IS NOT ALLOWED - FOR ANY CLARIFICATION CONTACT (" +233 247 898" 540 OR " +233 242 316 175" or " +233 271 010 146") ECO PLANNERS & ENGINEERING CONSULT	DRAWN BY:	

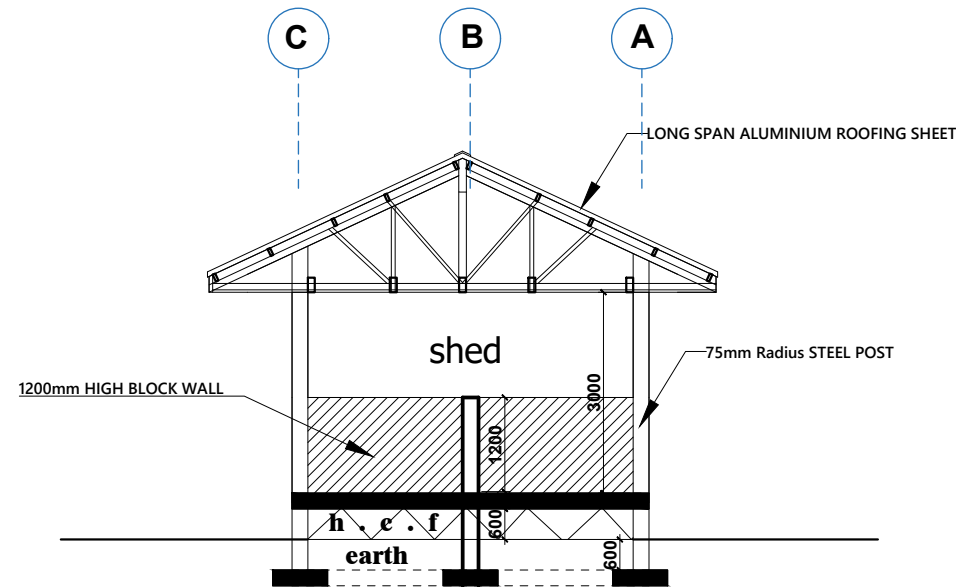

SECTION S - S
SCALE : 1 : 100

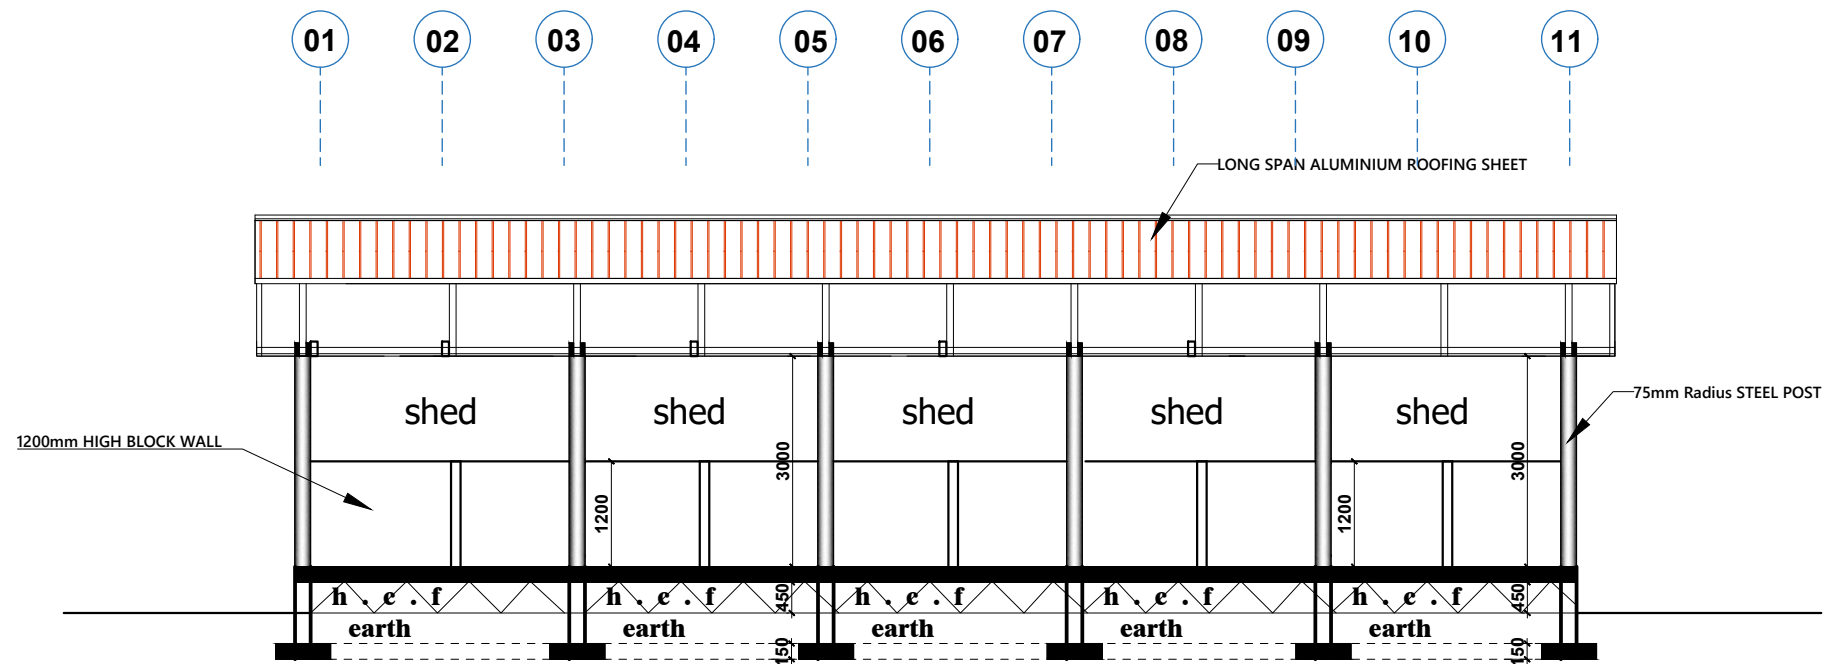

SECTION H - H
SCALE : 1 : 100



CLIENT:

MINISTRY OF LOCAL GOVERNMENT,
CHIEFTAINCY & RELIGIOUS AFFAIRS


**DRAWING
TITLE:**

SECTIONS

DATE:

OCTOBER, 2025

PROJECT : **PROPOSED 24-HOUR
ECONOMY MARKET
&
COMMERCIAL CENTRE**

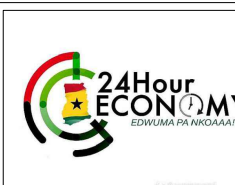

NOTE : - DIRECT MEASUREMENT IS NOT ALLOWED
- FOR ANY CLARIFICATION CONTACT (" +233 247 898" 540 OR
" +233 242 316 175" or " +233 271 010 146") ECO PLANNERS &
ENGINEERING CONSULT

SCALE:

1 : 100

DESIGNED BY:


**ECO - PLANNERS &
ENGINEERING CONSULT**

DRAWN BY:

C. O. ABOARH & A. FRANK

DRG NO.:

A04

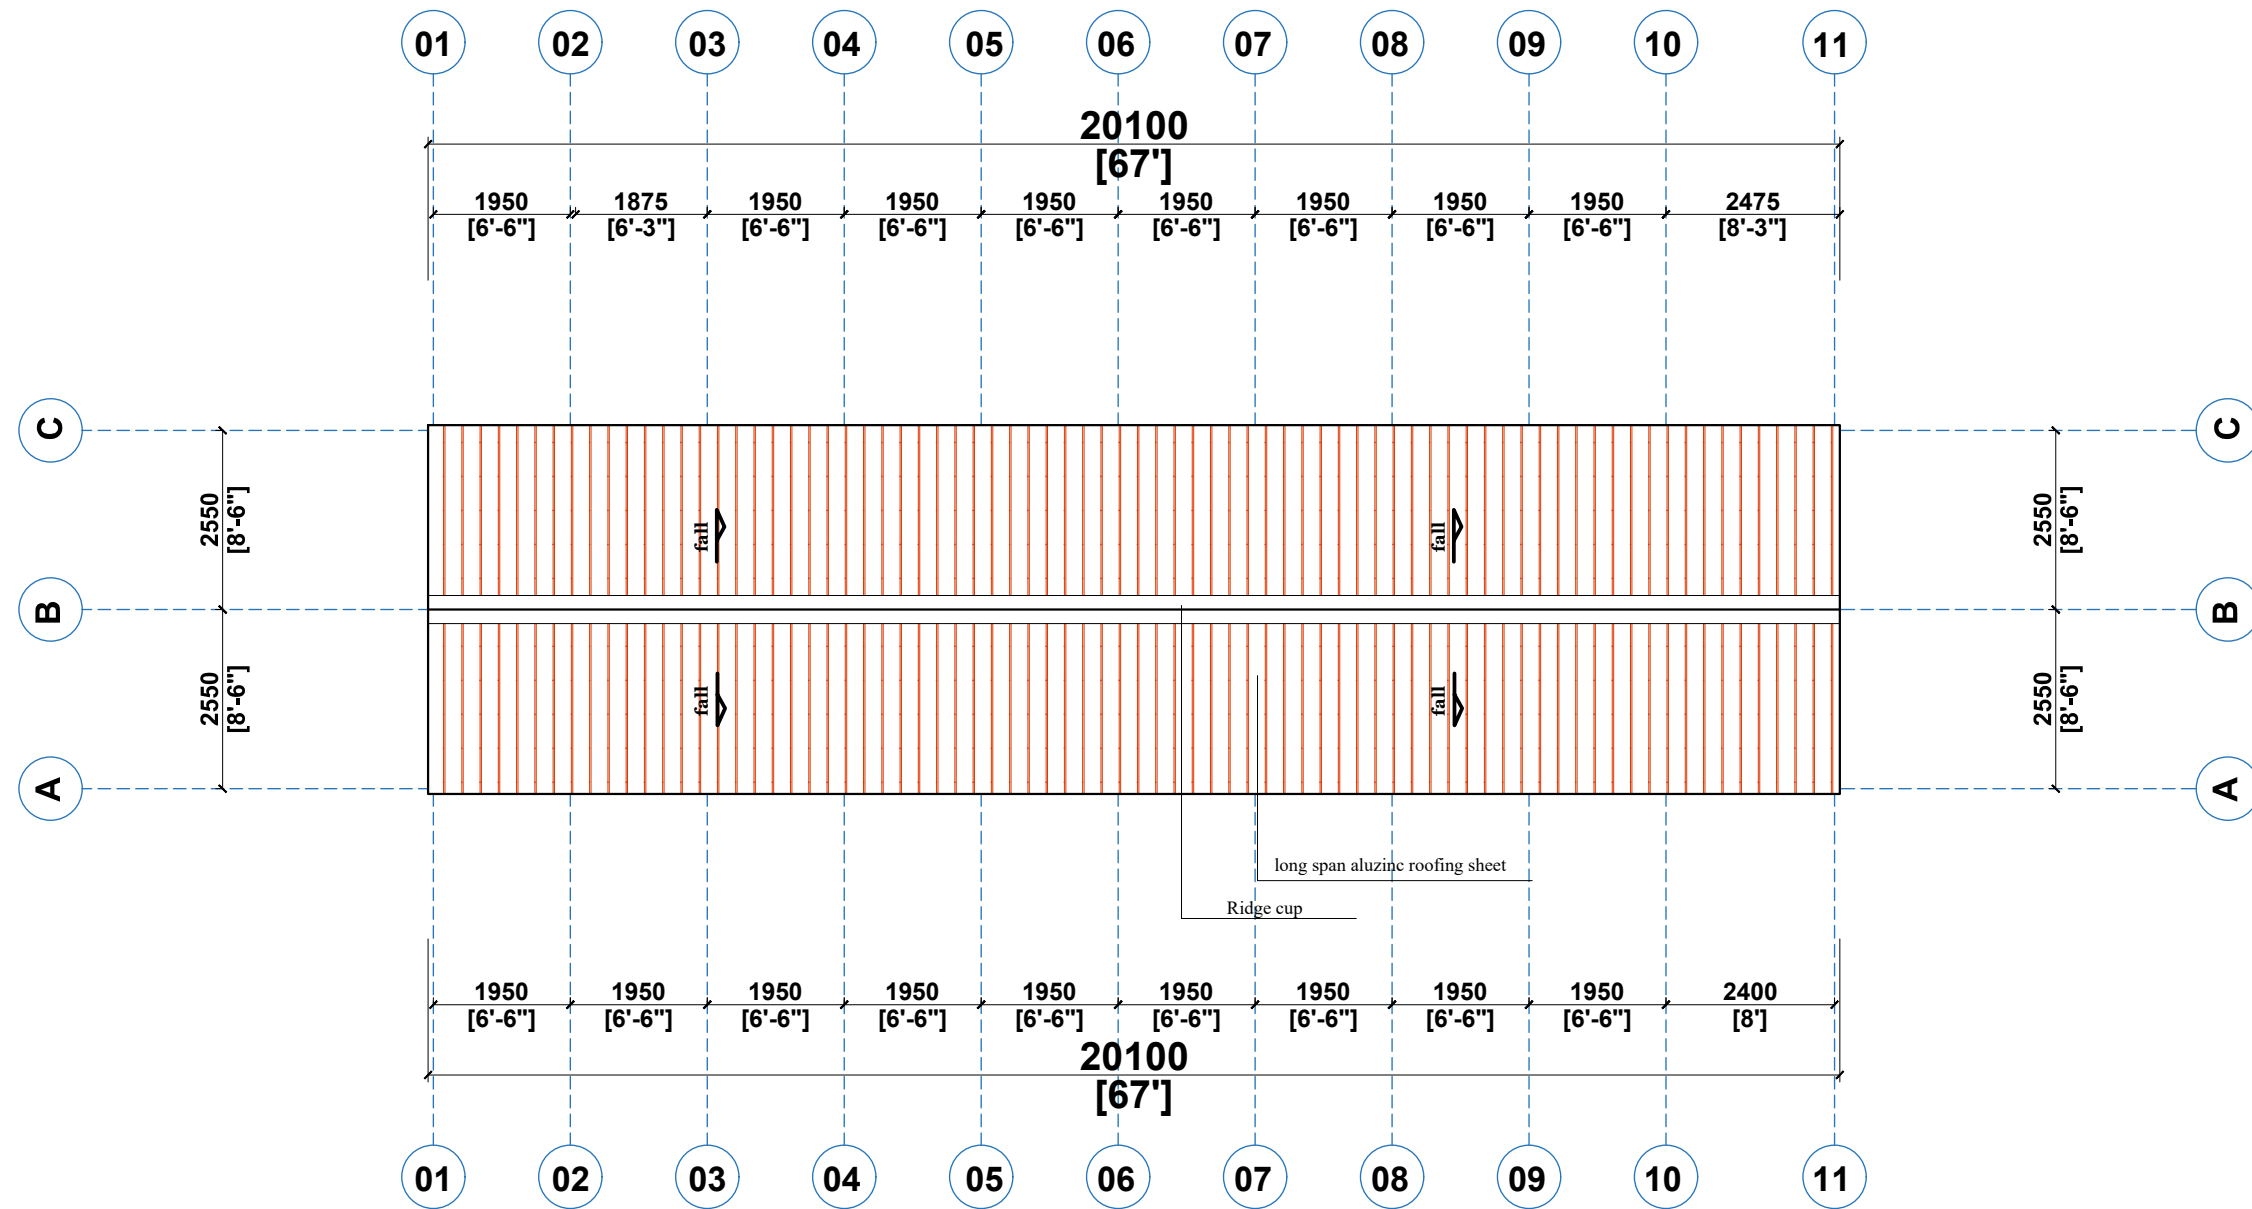


ROOF PLAN



CLIENT:	MINISTRY OF LOCAL GOVERNMENT , CHIEFTAINCY & RELIGIOUS AFFAIRS	PROJECT : PROPOSED 24-HOUR ECONOMY MARKET & COMMERCIAL CENTRE 	SCALE:	1 : 100	DRG NO.: A05
DRAWING TITLE:	ROOF PLAN		DESIGNED BY:	ECO - PLANNERS & ENGINEERING CONSULT	
DATE:	OCTOBER, 2025		DRAWN BY:	C. O. ABOARH & A. FRANK	
		NOTE : - DIRECT MEASUREMENT IS NOT ALLOWED - FOR ANY CLARIFICATION CONTACT (" +233 247 898" 540 OR " +233 242 316 175" or " +233 271 010 146") ECO PLANNERS & ENGINEERING CONSULT			

FINISHES SCHEDULE								
DESCRIPTION								
Floor, wall and Ceiling as per specification								
ROOM #	ROOM NAME	FLOOR	WALLS				CEILING	
			NORTH	SOUTH	EAST	WEST	HEIGHT	MATERIAL
1	SHOP	F.F.L POLISHED TILE	CEP	CEP	CEP	CEP	not less than 3m	W P
2	SHOP	F.F.L POLISHED TILE	CEP	CEP	CEP	CEP	not less than 3m	W P
3	SHOP	F.F.L POLISHED TILE	CEP	CEP	CEP	CEP	not less than 3m	W P
4	SHOP	F.F.L POLISHED TILE	CEP	CEP	CEP	CEP	not less than 3m	W P
5	SHOP	F.F.L POLISHED TILE	CEP	CEP	CEP	CEP	not less than 3m	W P
6&7	SHOP	F.F.L POLISHED TILE	CWT	CWT	CWT	CWT	not less than 3m	W P
8	SHOP	F.F.L POLISHED TILE	CEP	CEP	CEP	CEP	not less than 3.45m	PT & G
9	SHOP	F.F.L POLISHED TILE	CEP	CEP	CEP	CEP	not less than 3 m	POP
10	SHOP	F.F.L POLISHED TILE	CEP	CEP	CEP	CEP	not less than 3m	W P
11	SHOP	F.F.L POLISHED TILE	CEP	CEP	CEP	CEP	not less than 3m	W P
12	SHOP	F.F.L POLISHED TILE	CEP	CEP	CEP	CEP	not less than 3m	W P
13	SHOP	F.F.L POLISHED TILE	CEP	CEP	CEP	CEP	not less than 3m	W P
14	SHOP	F.F.L POLISHED TILE	CEP	CEP	CEP	CEP	not less than 3m	W P
15	SHOP	F.F.L POLISHED TILE	CEP	CEP	CEP	CEP	not less than 3m	W P
16	SHOP	F.F.L POLISHED TILE	CEP	CEP	CEP	CEP	not less than 3m	W P
17	SHOP	F.F.L POLISHED TILE	CEP	CEP	CEP	CEP	not less than 3m	W P
18	SHOP	F.F.L POLISHED TILE	CEP	CEP	CEP	CEP	not less than 3m	W P
19	SHOP	F.F.L POLISHED TILE	CEP	CEP	CEP	CEP	not less than 4.2m	W P
20	PARCEL OFFICE	CFT	CEP	CEP	CEP	CEP	not less than 3.m	W P
21	STORE	CFT	CEP	CEP	CEP	CEP	not less than 3.m	W P
22	PASSAGE	CFT	CEP	CEP	CEP	CEP	not less than 3.m	W P

LEGEND	
FULL BODY FLAMED & LAPPED FLOOR TILE -	F.F.L, FL CFT
CERAMIC FLOOR TILE -	
RASTIC FLOOR TILE -	RFT
CERAMIC WALL TILE -	CWT
PLASTER OF PARIS -	POP
3MM WOODEN PLYWOOD -	WP
PLASTIC T & G -	PT & G
CORAL EMULSION PAINT -	CEP
CORAL OIL PAINT -	COP
GREEN HEDGES AND GRASS -	GHG
QUARRY CHIPPINGS -	QC
NOT APPLICABLE -	N/A

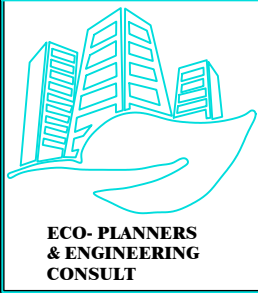

CLIENT:	MINISTRY OF LOCAL GOVERNMENT , CHIEFTAINCY & RELIGIOUS AFFAIRS	PROJECT : PROPOSED 24-HOUR ECONOMY MARKET & COMMERCIAL CENTRE		SCALE:	1 : 100	DRG NO.: A06
	FINISHES SCHEDULE			DESIGNED BY:	ECO - PLANNERS & ENGINEERING CONSULT	
	DATE:	OCTOBER, 2025		DRAWN BY:	C. O. ABOARH & A. FRANK	

NOTE : - DIRECT MEASUREMENT IS NOT ALLOWED
- FOR ANY CLARIFICATION CONTACT (" +233 247 898" 540 OR
"+233 242 316 175" or "+233 271 010 146") ECO PLANNERS &
ENGINEERING CONSULT