

PROPOSED 24HOUR ECONOMY MARKET

MINISTRY OF LOCAL GOVERNMENT, CHIEFTAINCY AND RELIGIOUS AFFAIRS

RELEVANT CONSTRUCTION DRAWINGS MARKET MODEL 2

EASTERN REGION



BLOCK E

FOOD COURT

CONSTRUCTION DRAWINGS

PROPOSED 24-HOUR ECONOMY MARKET & COMMERCIAL CENTRE — MARKET MODEL 2, EASTERN REGION

DRAWING SCHEDULE


Client: Ministry of Local Government,
Chieftaincy & Religious Affairs

Consultant: FeDems Ltd
Project phase: Design

No.	SHEET	DISCIPLINE	DRAWING TITLE	SCALE	SIZE	ORIG. PAGE
ARCHITECTURAL DRAWINGS						
1	—	—	Section Cover	—	A3	p. 129
2	A01	Architectural	Ground Floor Plan	1:100	A3	p. 130
3	A02	Architectural	Roof Plan	1:100	A3	p. 131
4	A03	Architectural	Sections	1:100	A3	p. 132
5	A04	Architectural	Front & Left Elevations	1:100	A3	p. 133
6	A05	Architectural	Back & Right Elevations	1:100	A3	p. 134
7	A06	Architectural	Finishing Schedule Ground Floor Plan	1:100	A3	p. 135
STRUCTURAL DRAWINGS						
8	—	—	Section Cover	—	A3	p. 136
9	S01	Structural	Footings Layout	1:100 & 1:50	A3	p. 137
10	S02	Structural	Foundation Layout	1:100 & 1:50	A3	p. 138
11	S03	Structural	Footings & Columns Details	1:50 & 1:25	A3	p. 139
12	S04	Structural	Ground Floor Layout	1:100	A3	p. 140
13	S05	Structural	Roof Layout	1:100	A3	p. 141
14	S06	Structural	Roof Slab Details	1:100	A3	p. 142
15	S07	Structural	Roof Beams	1:100	A3	p. 143
16	S08	Structural	Roof Beams	1:100	A3	p. 144
17	S09	Structural	Roof Beams	1:100	A3	p. 145
18	S10	Structural	Roof Beams	1:100	A3	p. 146
19	S11	Structural	Bending Schedule	1:100	A3	p. 147

BLOCK E

FOOD COURT

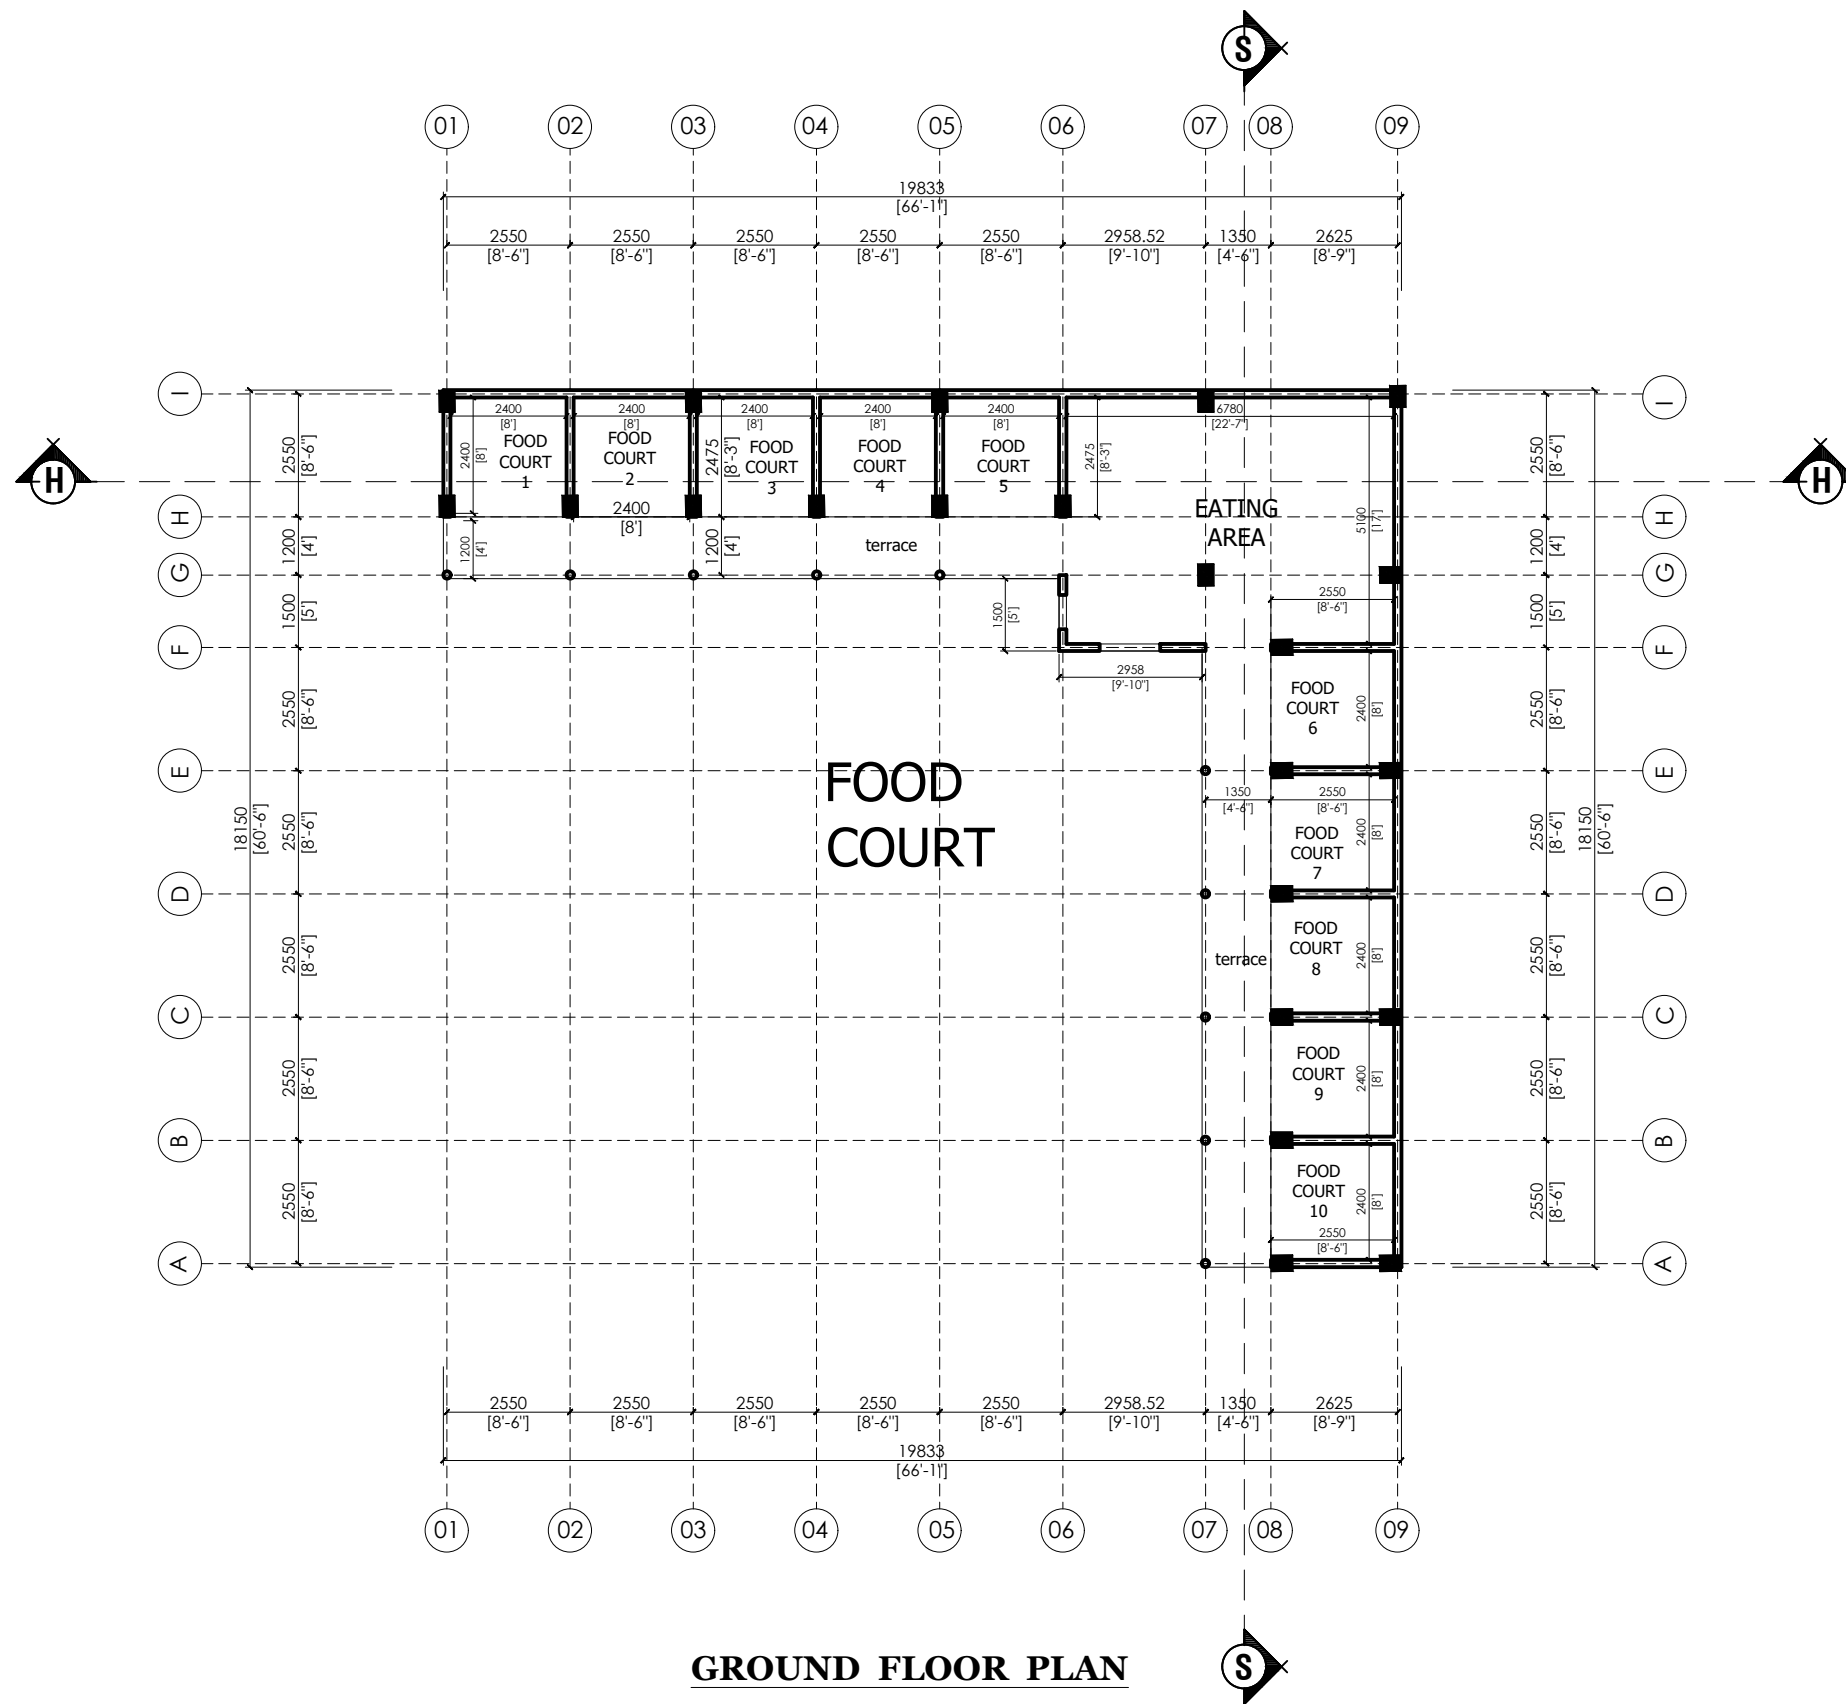

GENERAL

Notes

1. Do not scale from drawings. Only figured dimensions to be worked to. When in doubt consult the Architect
2. All dimensions are in millimeters
3. All dimensions and levels shall be checked & verified before building work commences
4. All timber attached to brick/blockwork must be coated with wood primer

REVISION

Rev	Date	Description	Initials
-----	------	-------------	----------



CLIENT

**MINISTRY OF LOCAL
GOVERNMENT, CHIEFTAINCY &
REGIOUS AFFAIRS**

PROJECT


**PROPOSED 24-HOUR ECONOMY
MARKET & COMMERCIAL CENTRE**

TITTLE

GROUND FLOOR PLAN

Sheet No.	Discipline	Project Phase
A01	ARCH.	DESIGN

DESIGNED BY :	FEDEMS LTD
DRAWN BY :	FEDEMS LTD
CHECKED BY :	OBA
DATE :	MAY , 2026
SCALE :	1:100
PROJECT ID :	

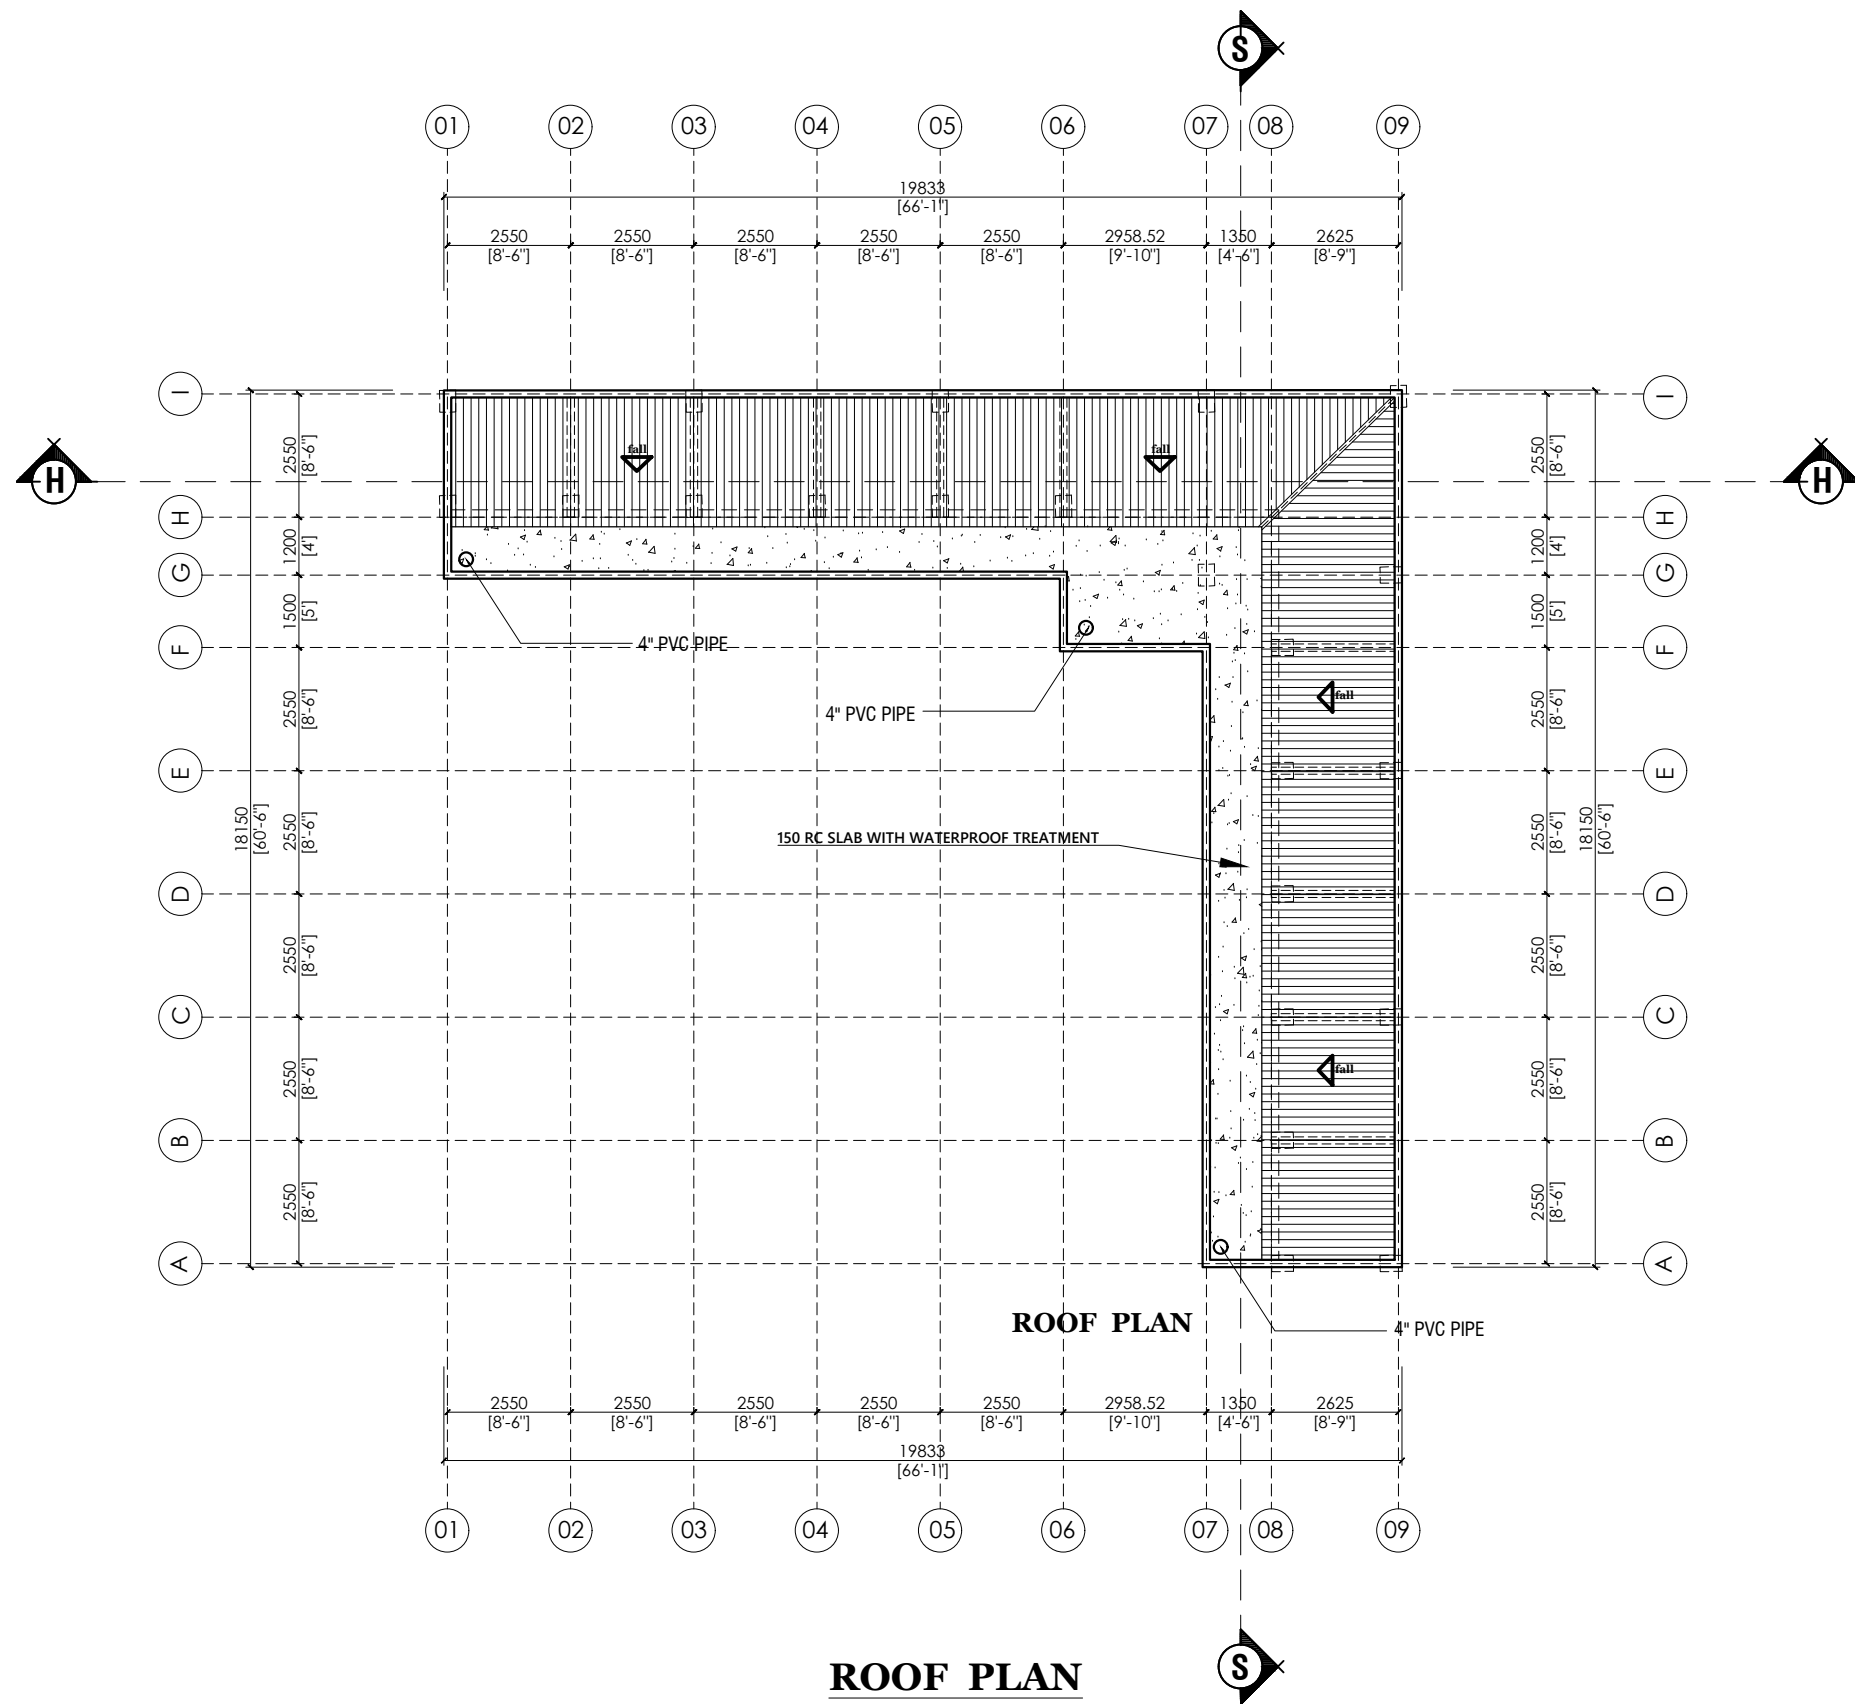

GENERAL

Notes

1. Do not scale from drawings. Only figured dimensions to be worked to. When in doubt consult the Architect
2. All dimensions are in millimeters
3. All dimensions and levels shall be checked & verified before building work commences
4. All timber attached to brick/blockwork must be coated with wood primer

REVISION

Rev	Date	Description	Initials
-----	------	-------------	----------



CLIENT

**MINISTRY OF LOCAL
GOVERNMENT, CHIEFTAINCY &
REGIOUS AFFAIRS**

PROJECT



**PROPOSED 24-HOUR ECONOMY
MARKET & COMMERCIAL CENTRE**

TITTLE

ROOF PLAN

Sheet No.	Discipline	Project Phase
A02	ARCH.	DESIGN

DESIGNED BY :	FEDEMS LTD
DRAWN BY :	FEDEMS LTD
CHECKED BY :	OBA
DATE :	MAY , 2026
SCALE :	1:100
PROJECT ID :	

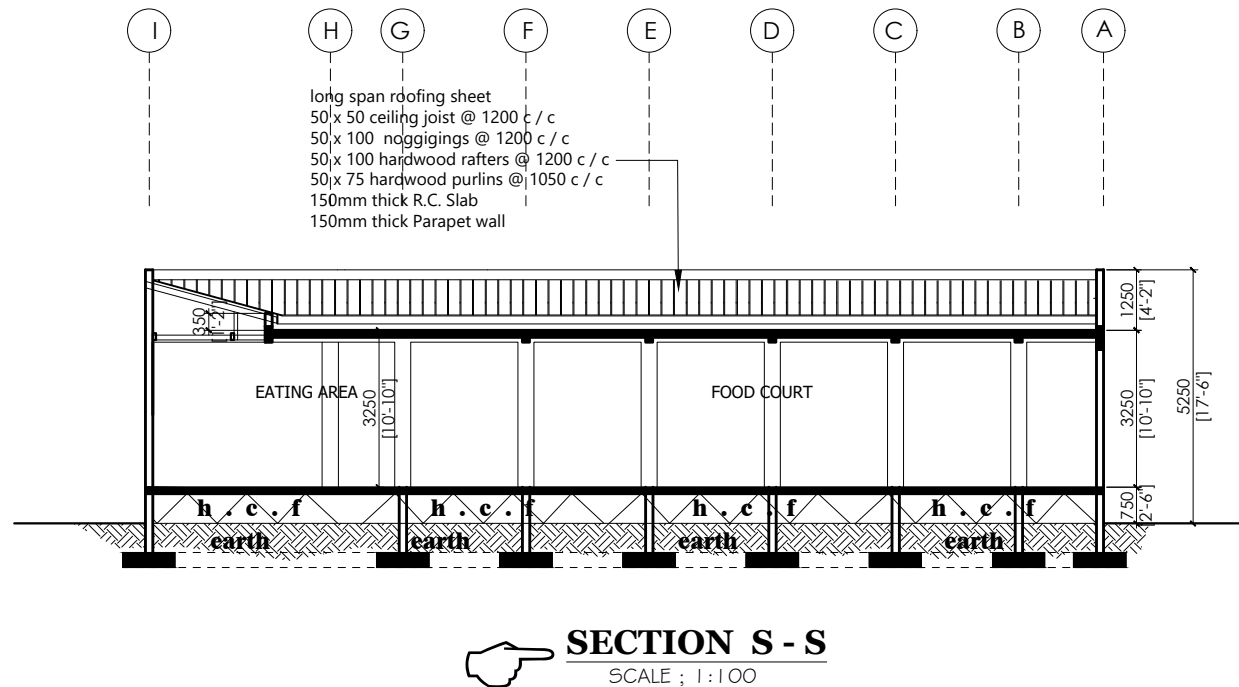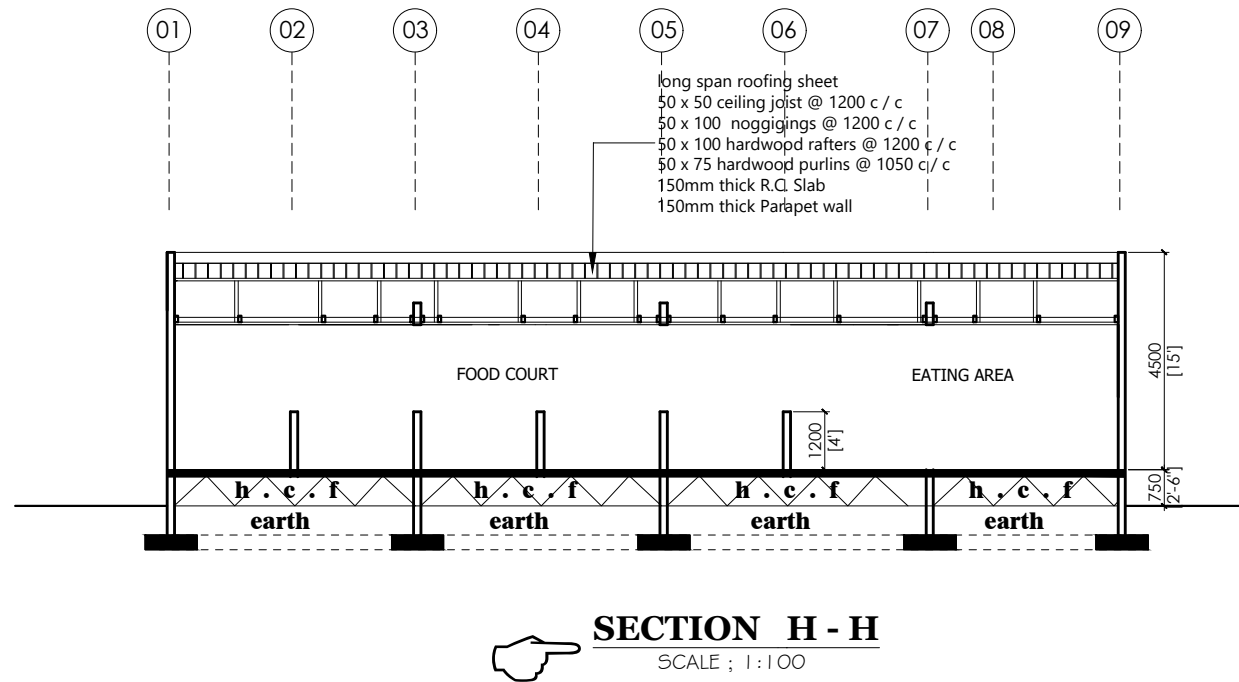

GENERAL

Notes

1. Do not scale from drawings. Only figured dimensions to be worked to. When in doubt consult the Architect
2. All dimensions are in millimeters
3. All dimensions and levels shall be checked & verified before building work commences
4. All timber attached to brick/blockwork must be coated with wood primer

REVISION

Rev	Date	Description	Initials
-----	------	-------------	----------



CLIENT

**MINISTRY OF LOCAL
GOVERNMENT, CHIEFTAINCY &
REGIOUS AFFAIRS**

PROJECT


**PROPOSED 24-HOUR ECONOMY
MARKET & COMMERCIAL CENTRE**

TITTLE


SECTIONS

Sheet No.	Discipline	Project Phase
A03	ARCH.	DESIGN

DESIGNED BY :	FEDEMS LTD
DRAWN BY :	FEDEMS LTD
CHECKED BY :	OBA
DATE :	MAY , 2026
SCALE :	1:100
PROJECT ID :	

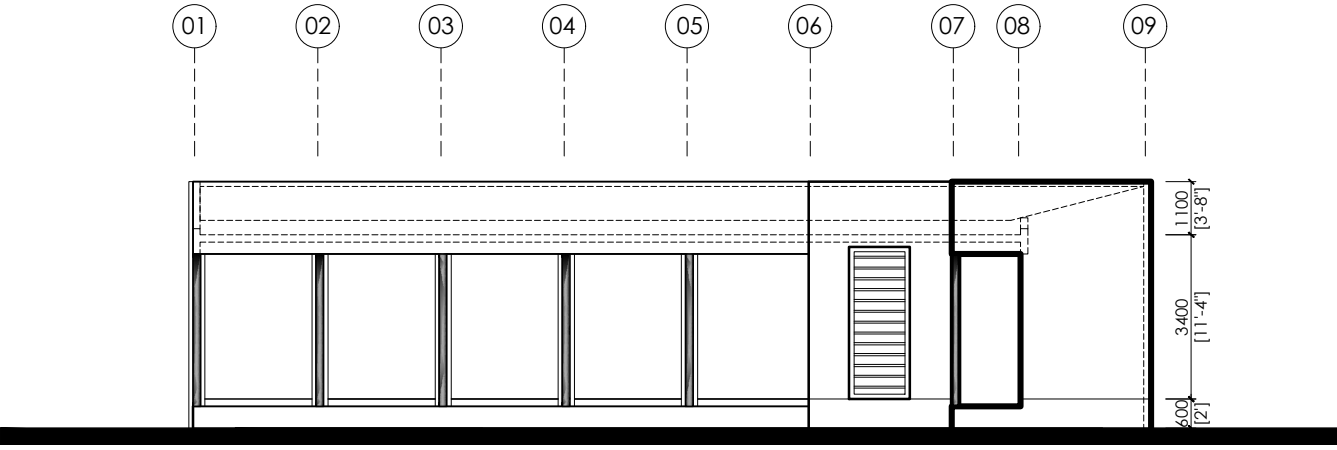

FRONT ELEVATION

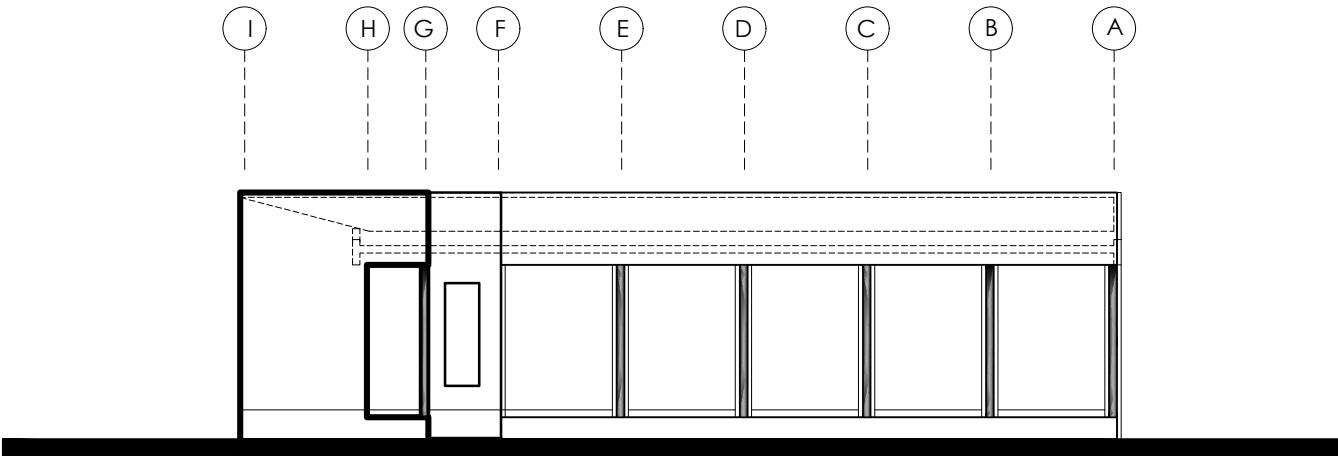

LEFT SIDE ELEVATION

GENERAL

Notes

1. Do not scale from drawings. Only figured dimensions to be worked to. When in doubt consult the Architect
2. All dimensions are in millimeters
3. All dimensions and levels shall be checked & verified before building work commences
4. All timber attached to brick/blockwork must be coated with wood primer

REVISION

Rev	Date	Description	Initials
-----	------	-------------	----------



CLIENT

MINISTRY OF LOCAL
GOVERNMENT, CHIEFTAINCY &
REGIOUS AFFAIRS

PROJECT


PROPOSED 24-HOUR ECONOMY
MARKET & COMMERCIAL CENTRE

TITLE


FRONT & LEFT ELEVATIONS

Sheet No.	Discipline	Project Phase
A04	ARCH.	DESIGN

DESIGNED BY :	FEDEMS LTD
DRAWN BY :	FEDEMS LTD
CHECKED BY :	OBA
DATE :	MAY , 2026
SCALE :	1:100
PROJECT ID :	

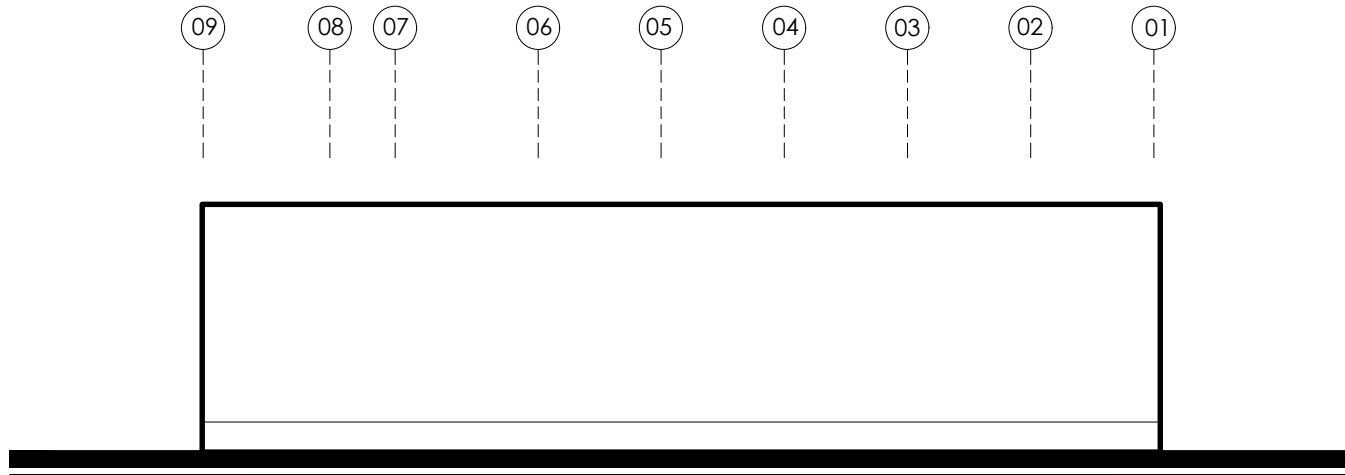

BACK ELEVATION

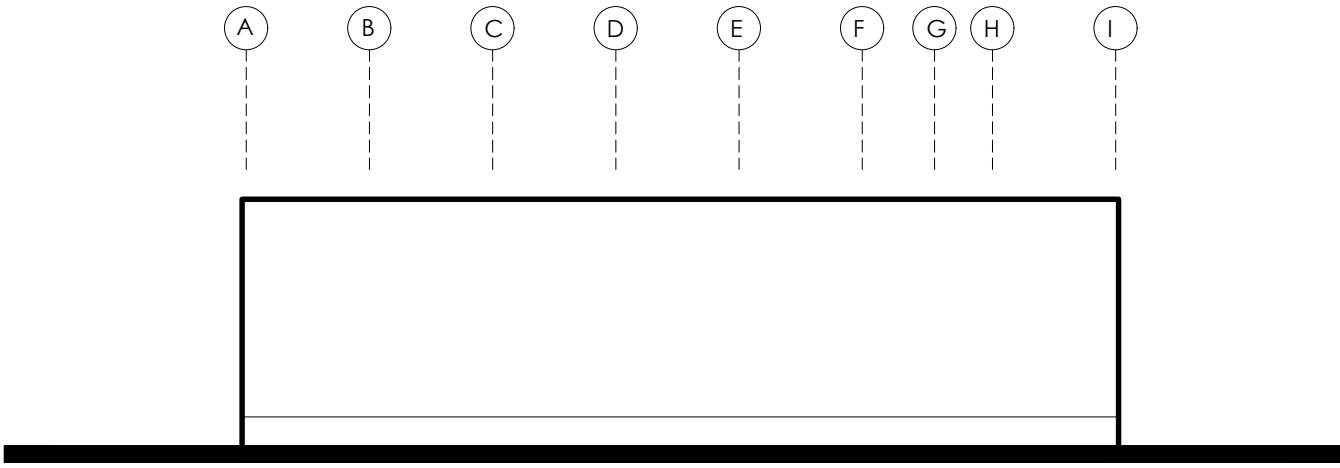

RIGHT SIDE ELEVATION

GENERAL

Notes

- 1. Do not scale from drawings. Only figured dimensions to be worked to. When in doubt consult the Architect
- 2. All dimensions are in millimeters
- 3. All dimensions and levels shall be checked & verified before building work commences
- 4. All timber attached to brick/blockwork must be coated with wood primer

REVISION

Rev	Date	Description	Initials
-----	------	-------------	----------



CLIENT

MINISTRY OF LOCAL
GOVERNMENT, CHIEFTAINCY &
REGIOUS AFFAIRS

PROJECT

PROPOSED 24-HOUR ECONOMY
MARKET & COMMERCIAL CENTRE

TITTLE

BACK & RIGHT ELEVATIONS

Sheet No.	Discipline	Project Phase
A05	ARCH.	DESIGN

DESIGNED BY :	FEDEMS LTD
DRAWN BY :	FEDEMS LTD
CHECKED BY :	OBA
DATE :	MAY , 2026
SCALE :	1:100
PROJECT ID :	

Notes

1. Do not scale from drawings. Only figured dimensions to be worked to. When in doubt consult the Architect
2. All dimensions are in millimeters
3. All dimensions and levels shall be checked & verified before building work commences
4. All timber attached to brick/blockwork must be coated with wood primer

Rev	Date	Description	Initials
-----	------	-------------	----------



CLIENT

**MINISTRY OF LOCAL
GOVERNMENT, CHIEFTAINCY &
REGIOUS AFFAIRS**

PROJECT

PROPOSED 24-HOUR ECONOMY MARKET & COMMERCIAL CENTRE

TITTLE

FINISHING SCHEDULE

GROUND FLOOR PLAN

Sheet No.	Discipline	Project Phase
A06	ARCH.	DESIGN

DESIGNED BY :	FEDEMS LTD
DRAWN BY :	FEDEMS LTD
CHECKED BY :	OBA
DATE :	MAY , 2026
SCALE :	1:100
PROJECT ID :	

LEGEND

FULL BODY FLAMED & LAPPED FLOOR TILE - FFL.FL
CERAMIC FLOOR TILE - CFT

RASTIC FLOOR TILE - RFT

CERAMIC WALL TILE - CWT

PLASTER OF PARIS - POP

3MM WOODEN PLYWOOD - W P

PT & G

CAROL EMULSION PAINT - CEP

CORAL OIL PAINT - COP

GREEN HEDGES AND GRASS - GHG

QUARRY CHIPPINGS - 200

NOT APPLICABLE -




Floor, wall and Ceiling as per specification

[illegible]

BLOCK E

FOOD COURT

STRUCTURAL DRAWINGS

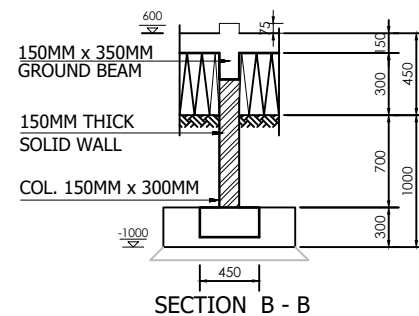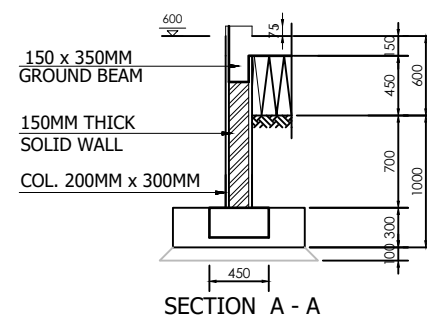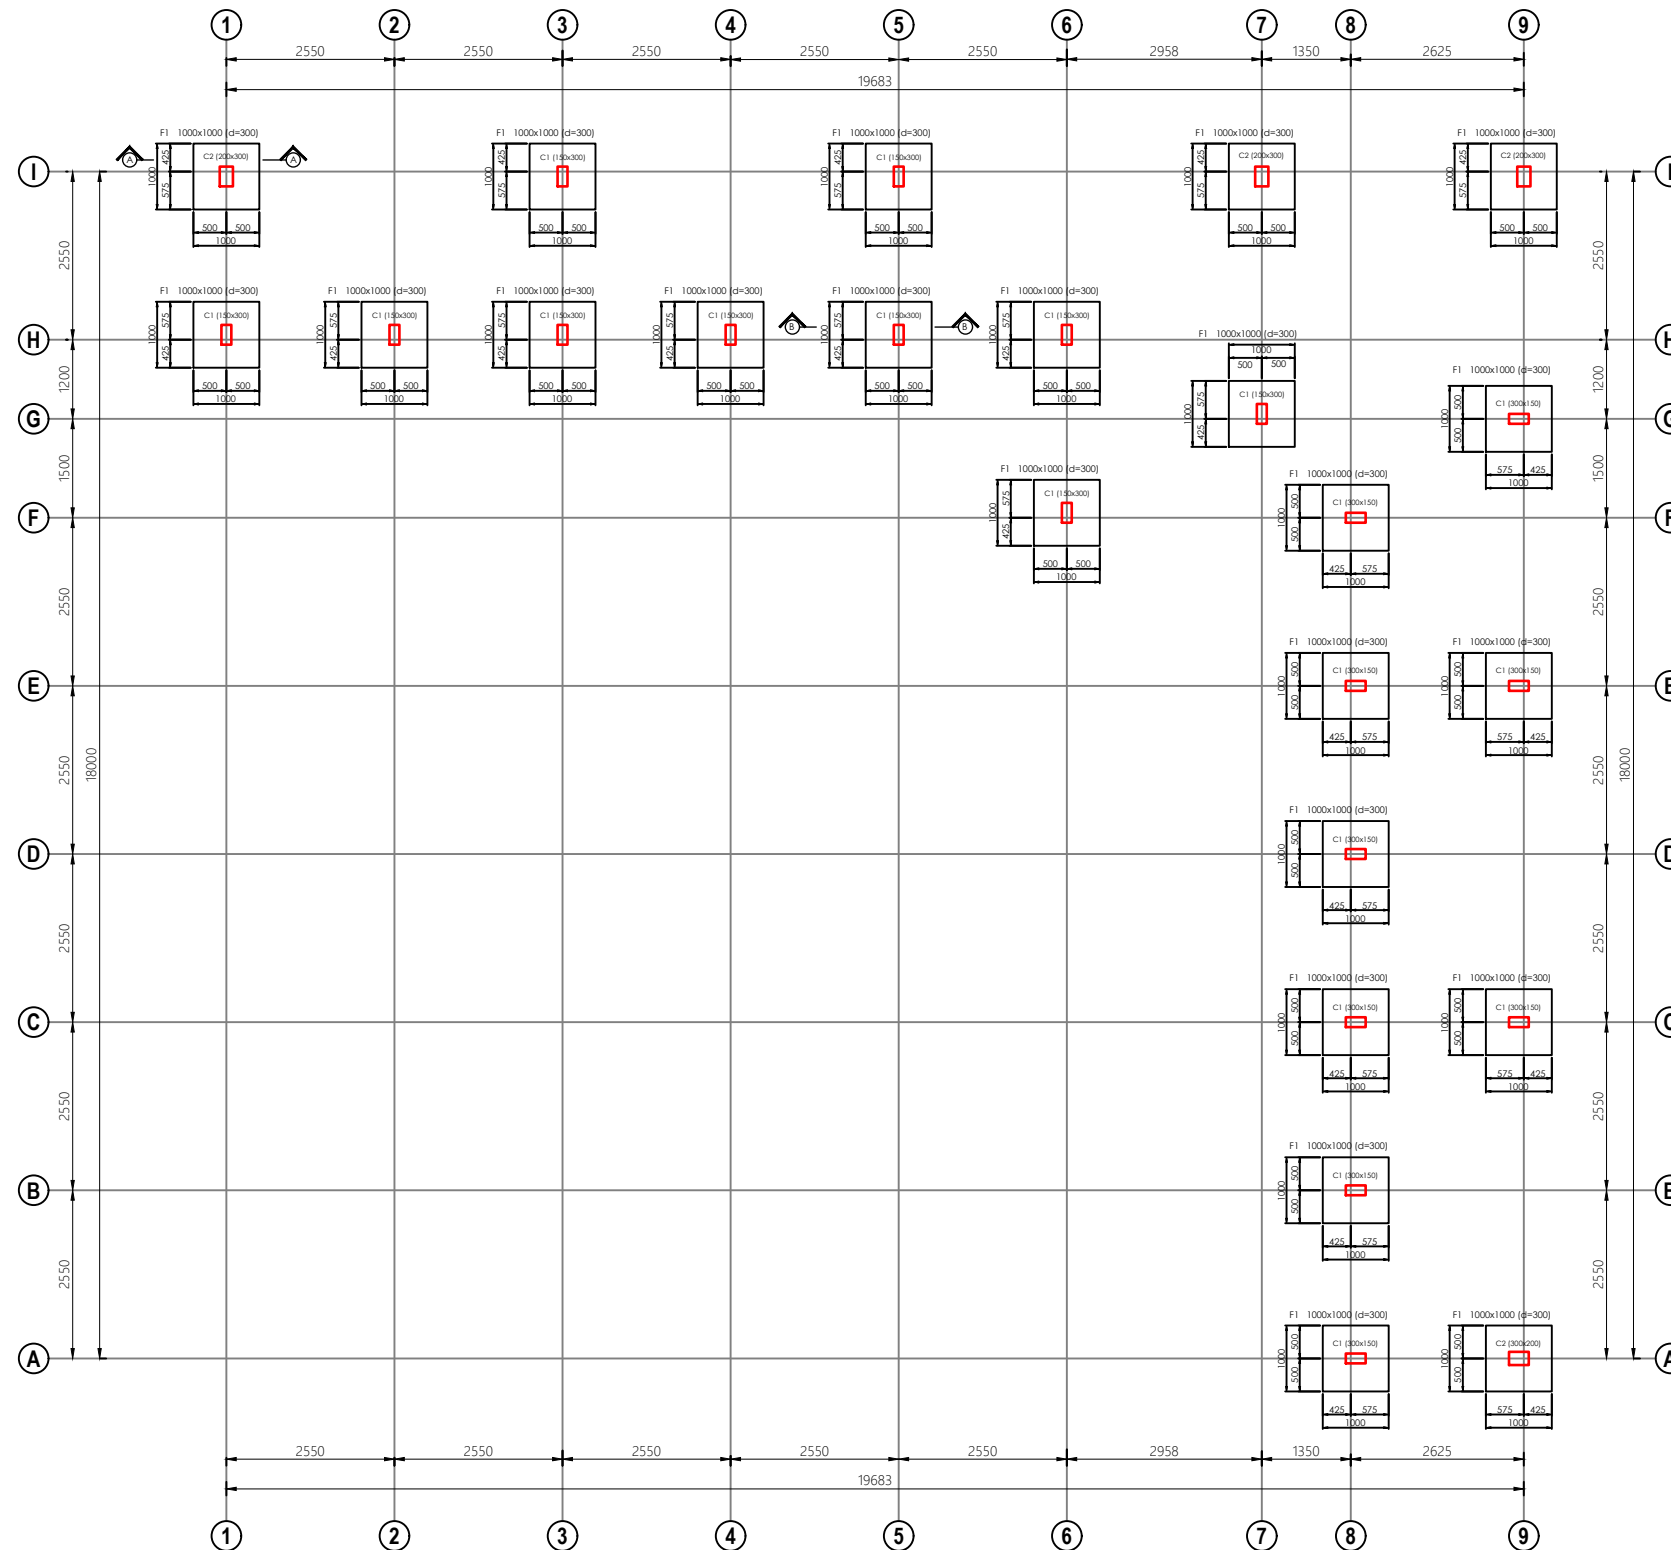

GENERAL

Notes

1. Do not scale from drawings. Only figured dimensions to be worked to. When in doubt consult the Architect
2. All dimensions are in millimeters
3. All dimensions and levels shall be checked & verified before building work commences
4. All timber attached to brick/blockwork must be coated with wood primer

REVISION

Rev	Date	Description	Initials
-----	------	-------------	----------



CLIENT

**MINISTRY OF LOCAL
GOVERNMENT, CHIEFTAINCY
& RELIGIOUS AFFAIRS**

PROJECT



**PROPOSED 24-HOUR
ECONOMY MARKET &
COMMERCIAL CENTRE**

TITLE


FOOTINGS LAYOUT

Sheet No.	Discipline	Project Phase
S01	STRS	DESIGN

DESIGNED BY :	D.LARYEA
DRAWN BY :	D.LARYEA
CHECKED BY :	B.F.A
DATE :	JULY, 2026
SCALE :	1:100 & 1:50
PROJECT ID :	

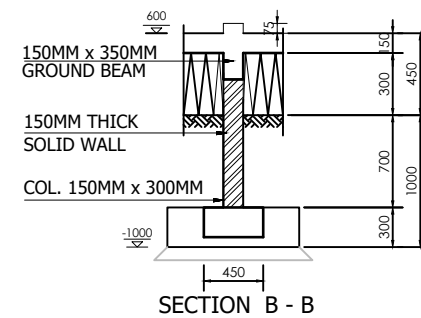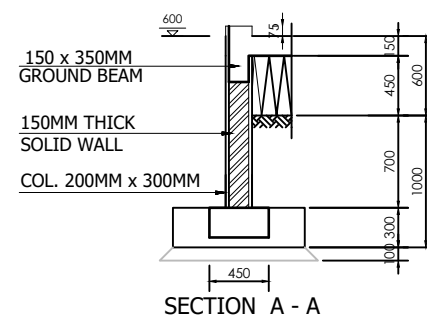


DESIGNED BY :	D.LARYEA
DRAWN BY :	D.LARYEA
CHECKED BY :	B.F.A
DATE :	JULY, 2026
SCALE :	1:100 & 1:50
PROJECT ID :	

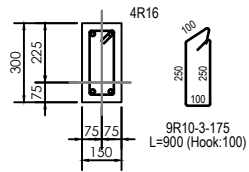





COLUMN TYPE C1
150x300

section 1 - 1

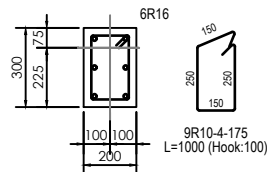



COLUMN TYPE C2
200x300

section 2 - 2

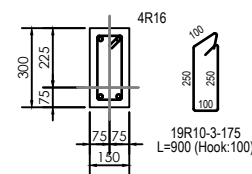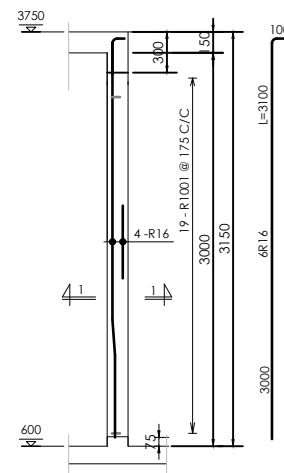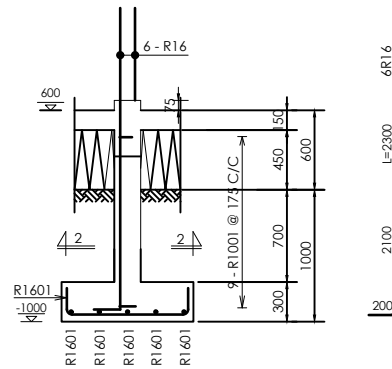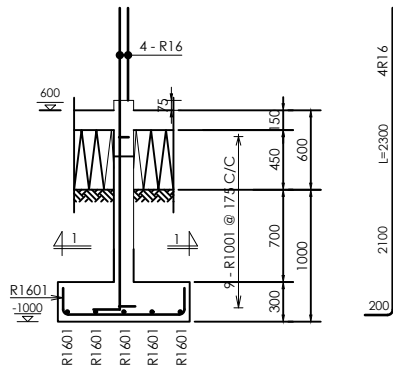


COLUMN TYPE C1
150x300

section 1 - 1

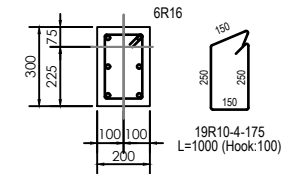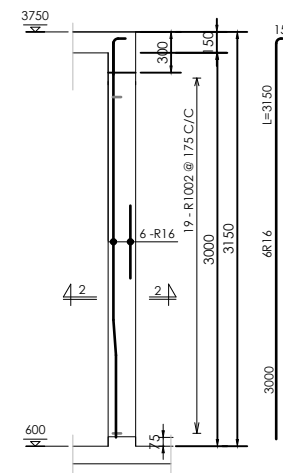


COLUMN TYPE C2
200x300

section 2 - 2

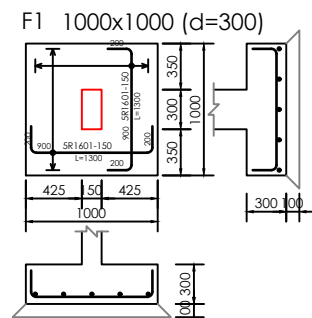

FOOTING TYPE - F1 / COLUMN TYPE - C1

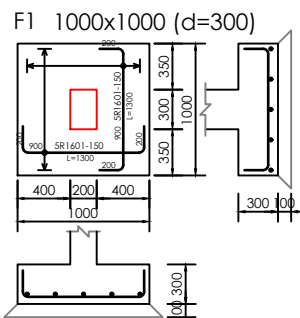

FOOTING TYPE - F1 / COLUMN TYPE - C2

GENERAL

Notes

1. Do not scale from drawings. Only figured dimensions to be worked to. When in doubt consult the Architect
2. All dimensions are in millimeters
3. All dimensions and levels shall be checked & verified before building work commences
4. All timber attached to brick/blockwork must be coated with wood primer

REVISION

Rev	Date	Description	Initials
-----	------	-------------	----------



CLIENT

**MINISTRY OF LOCAL
GOVERNMENT, CHIEFTAINCY
& RELIGIOUS AFFAIRS**

PROJECT


**PROPOSED 24-HOUR
ECONOMY MARKET &
COMMERCIAL CENTRE**

TITLE

**FOOTINGS & COLUMNS
DETAILS**

Sheet No.	Discipline	Project Phase
S03	STRS	DESIGN

DESIGNED BY :	D.LARYEA
DRAWN BY :	D.LARYEA
CHECKED BY :	B.F.A
DATE :	JULY, 2026
SCALE :	1:50 & 1:25
PROJECT ID :	

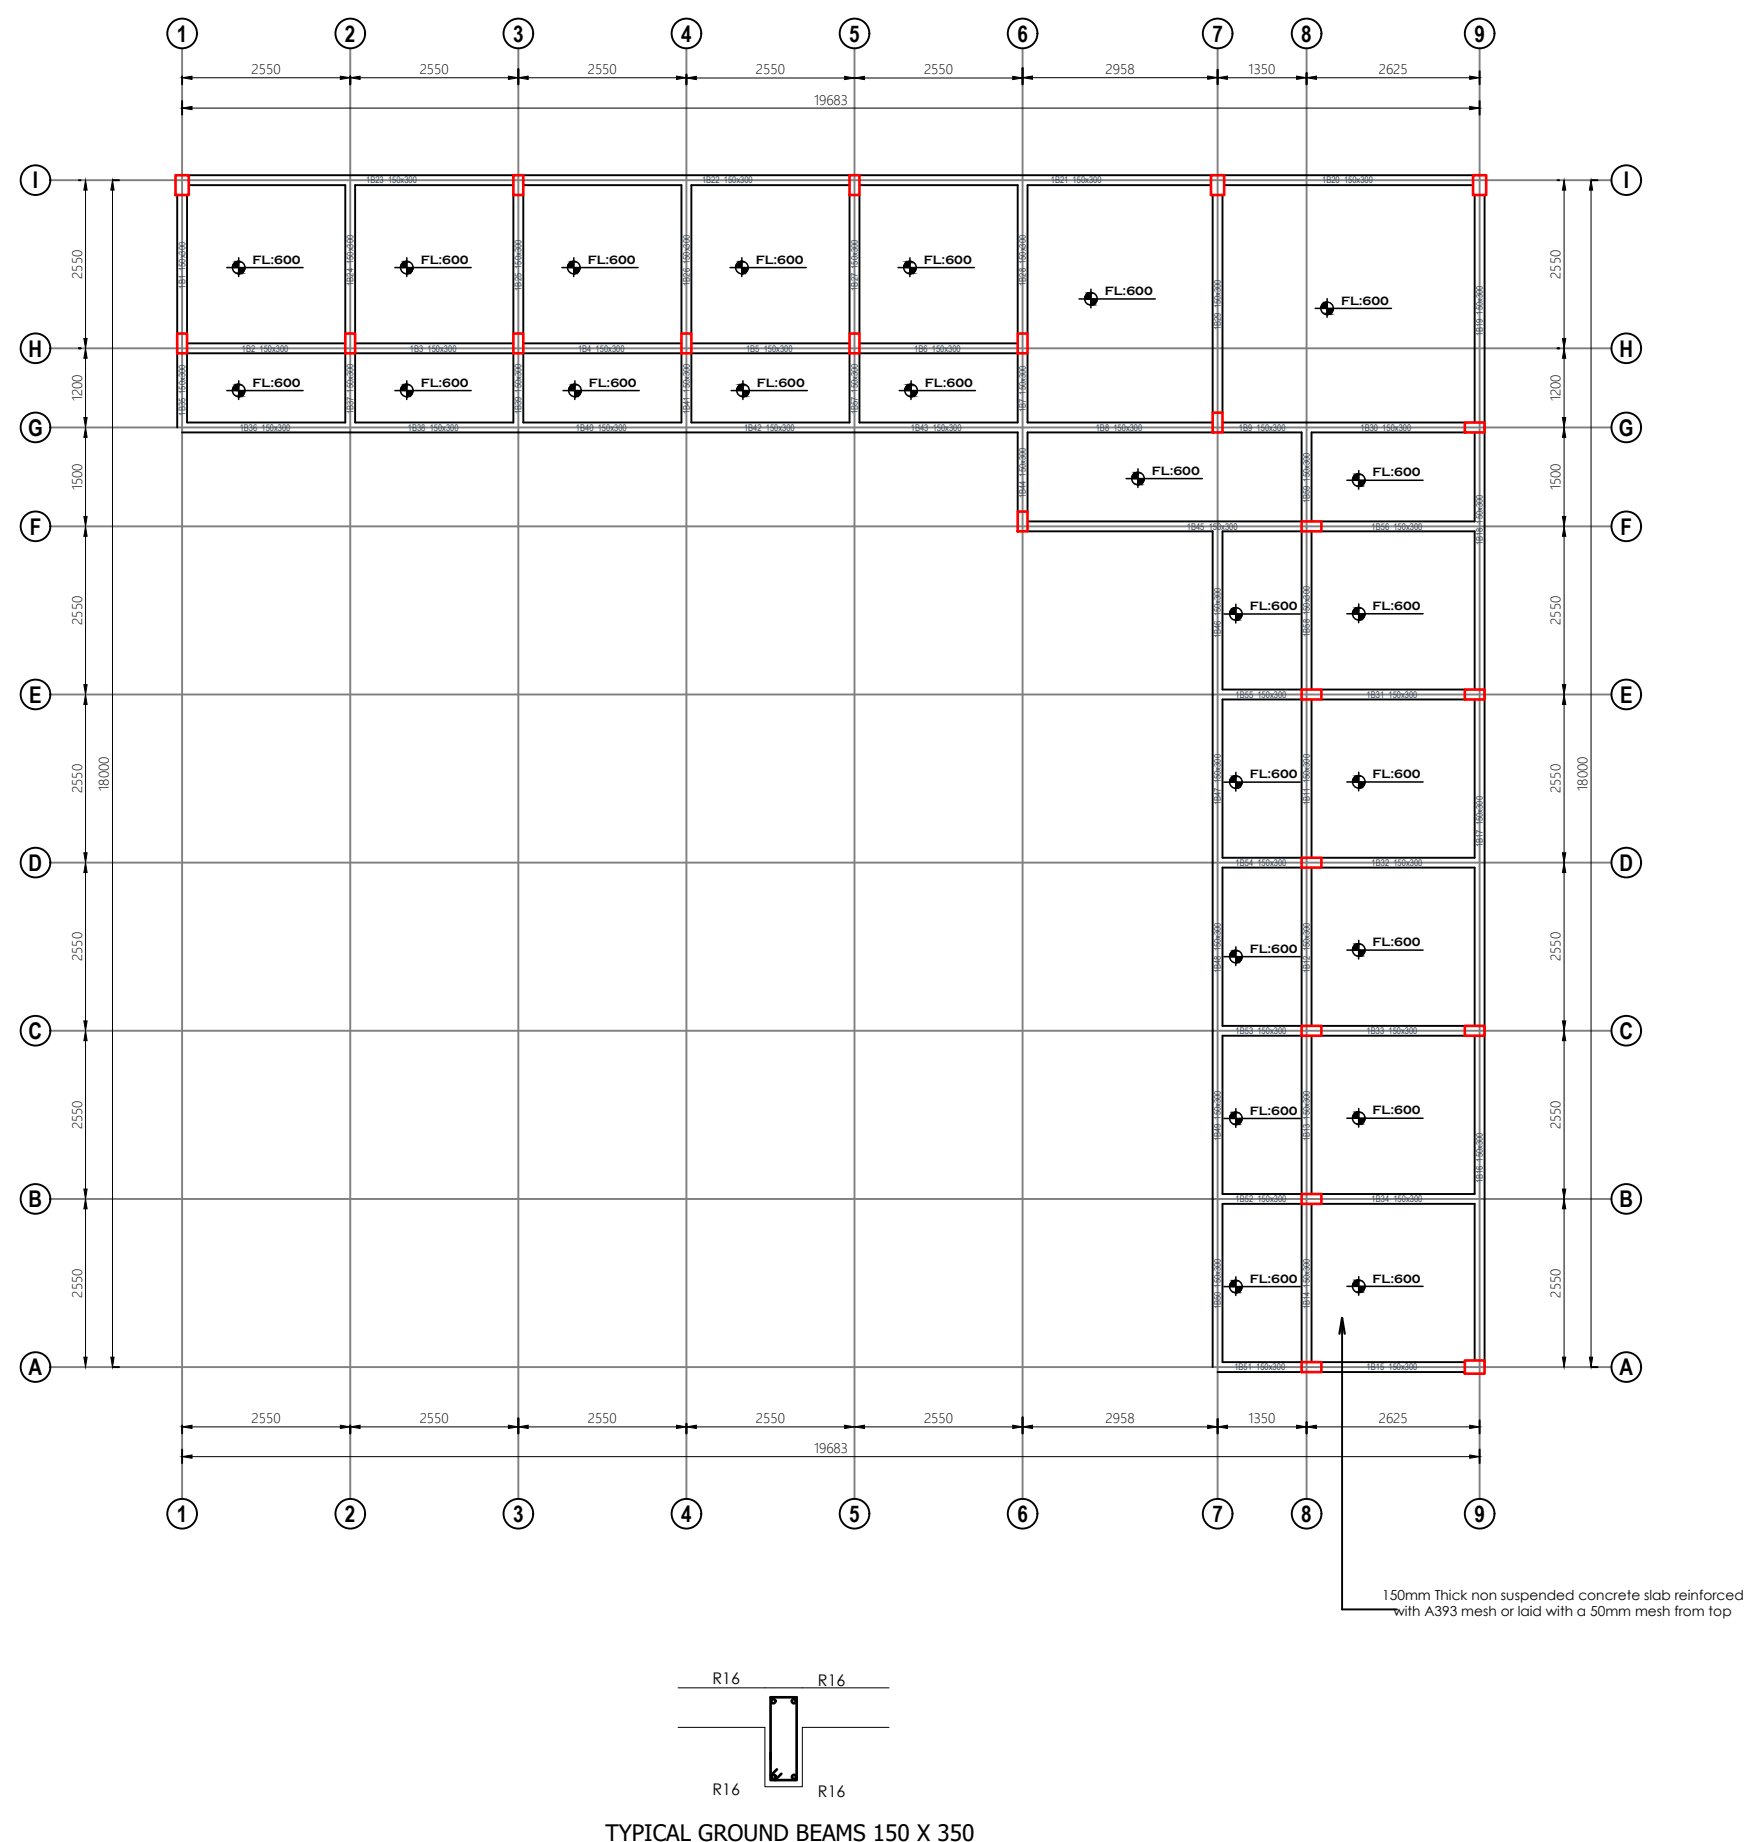

GENERAL

Notes

1. Do not scale from drawings. Only figured dimensions to be worked to. When in doubt consult the Architect
2. All dimensions are in millimeters
3. All dimensions and levels shall be checked & verified before building work commences
4. All timber attached to brick/blockwork must be coated with wood primer

REVISION

Rev	Date	Description	Initials
-----	------	-------------	----------




CLIENT
**MINISTRY OF LOCAL
GOVERNMENT, CHIEFTAINCY
& RELIGIOUS AFFAIRS**

PROJECT
**PROPOSED 24-HOUR
ECONOMY MARKET &
COMMERCIAL CENTRE**

TITLE
GROUND FLOOR LAYOUT

Sheet No.	Discipline	Project Phase
S04	STRS	DESIGN

DESIGNED BY :	D.LARYEA
DRAWN BY :	D.LARYEA
CHECKED BY :	B.F.A
DATE :	JULY, 2026
SCALE :	1:100
PROJECT ID :	

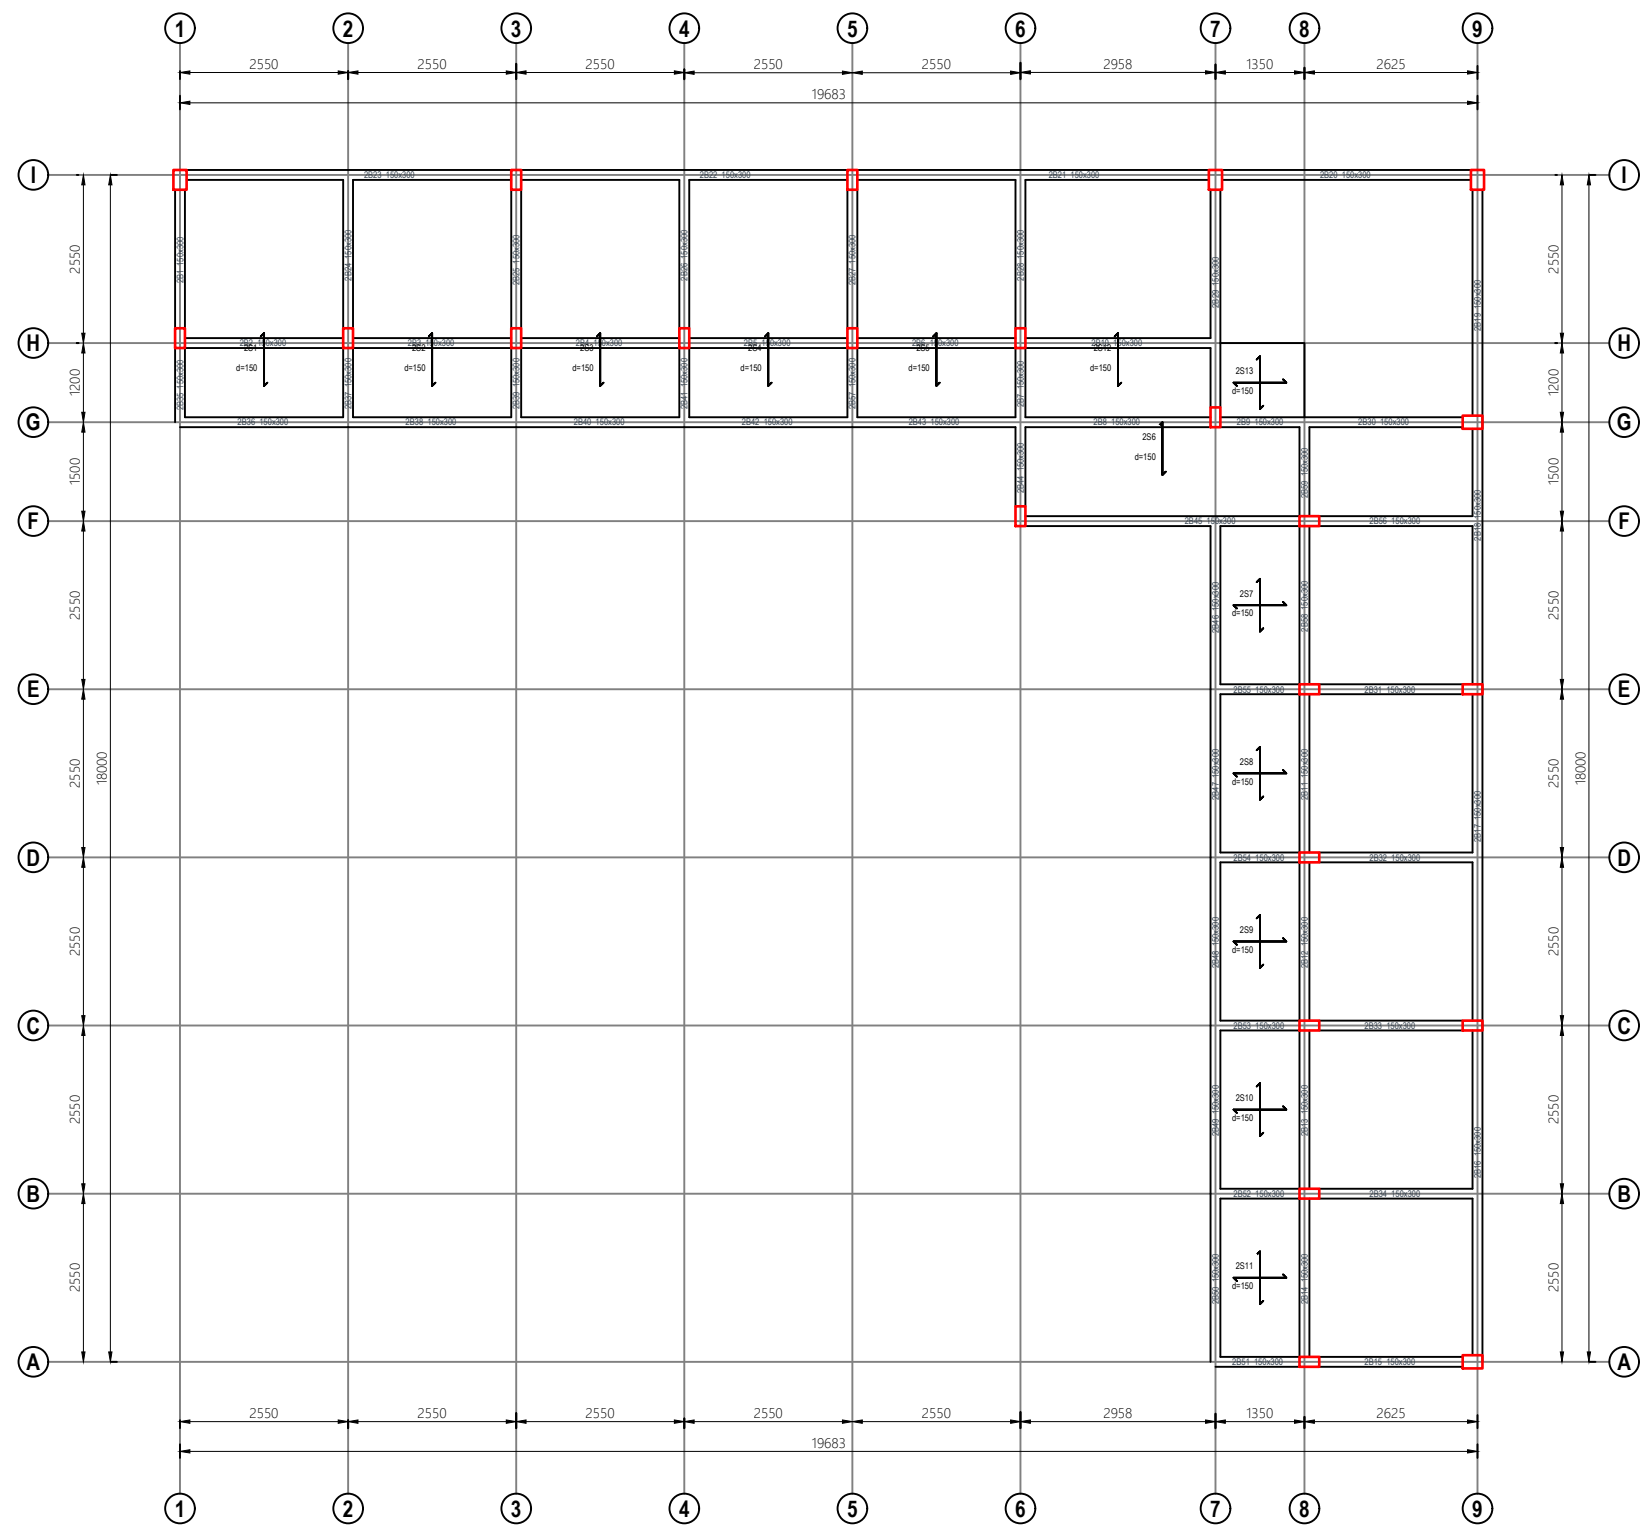

GENERAL

Notes

1. Do not scale from drawings. Only figured dimensions to be worked to. When in doubt consult the Architect
2. All dimensions are in millimeters
3. All dimensions and levels shall be checked & verified before building work commences
4. All timber attached to brick/blockwork must be coated with wood primer

REVISION

Rev	Date	Description	Initials
-----	------	-------------	----------



CLIENT

**MINISTRY OF LOCAL
GOVERNMENT, CHIEFTAINCY
& RELIGIOUS AFFAIRS**

PROJECT


**PROPOSED 24-HOUR
ECONOMY MARKET &
COMMERCIAL CENTRE**

TITLE

ROOF LAYOUT

Sheet No.	Discipline	Project Phase
S05	STRS	DESIGN

DESIGNED BY :	D.LARYEA
DRAWN BY :	D.LARYEA
CHECKED BY :	B.F.A
DATE :	JULY, 2026
SCALE :	1:100
PROJECT ID :	

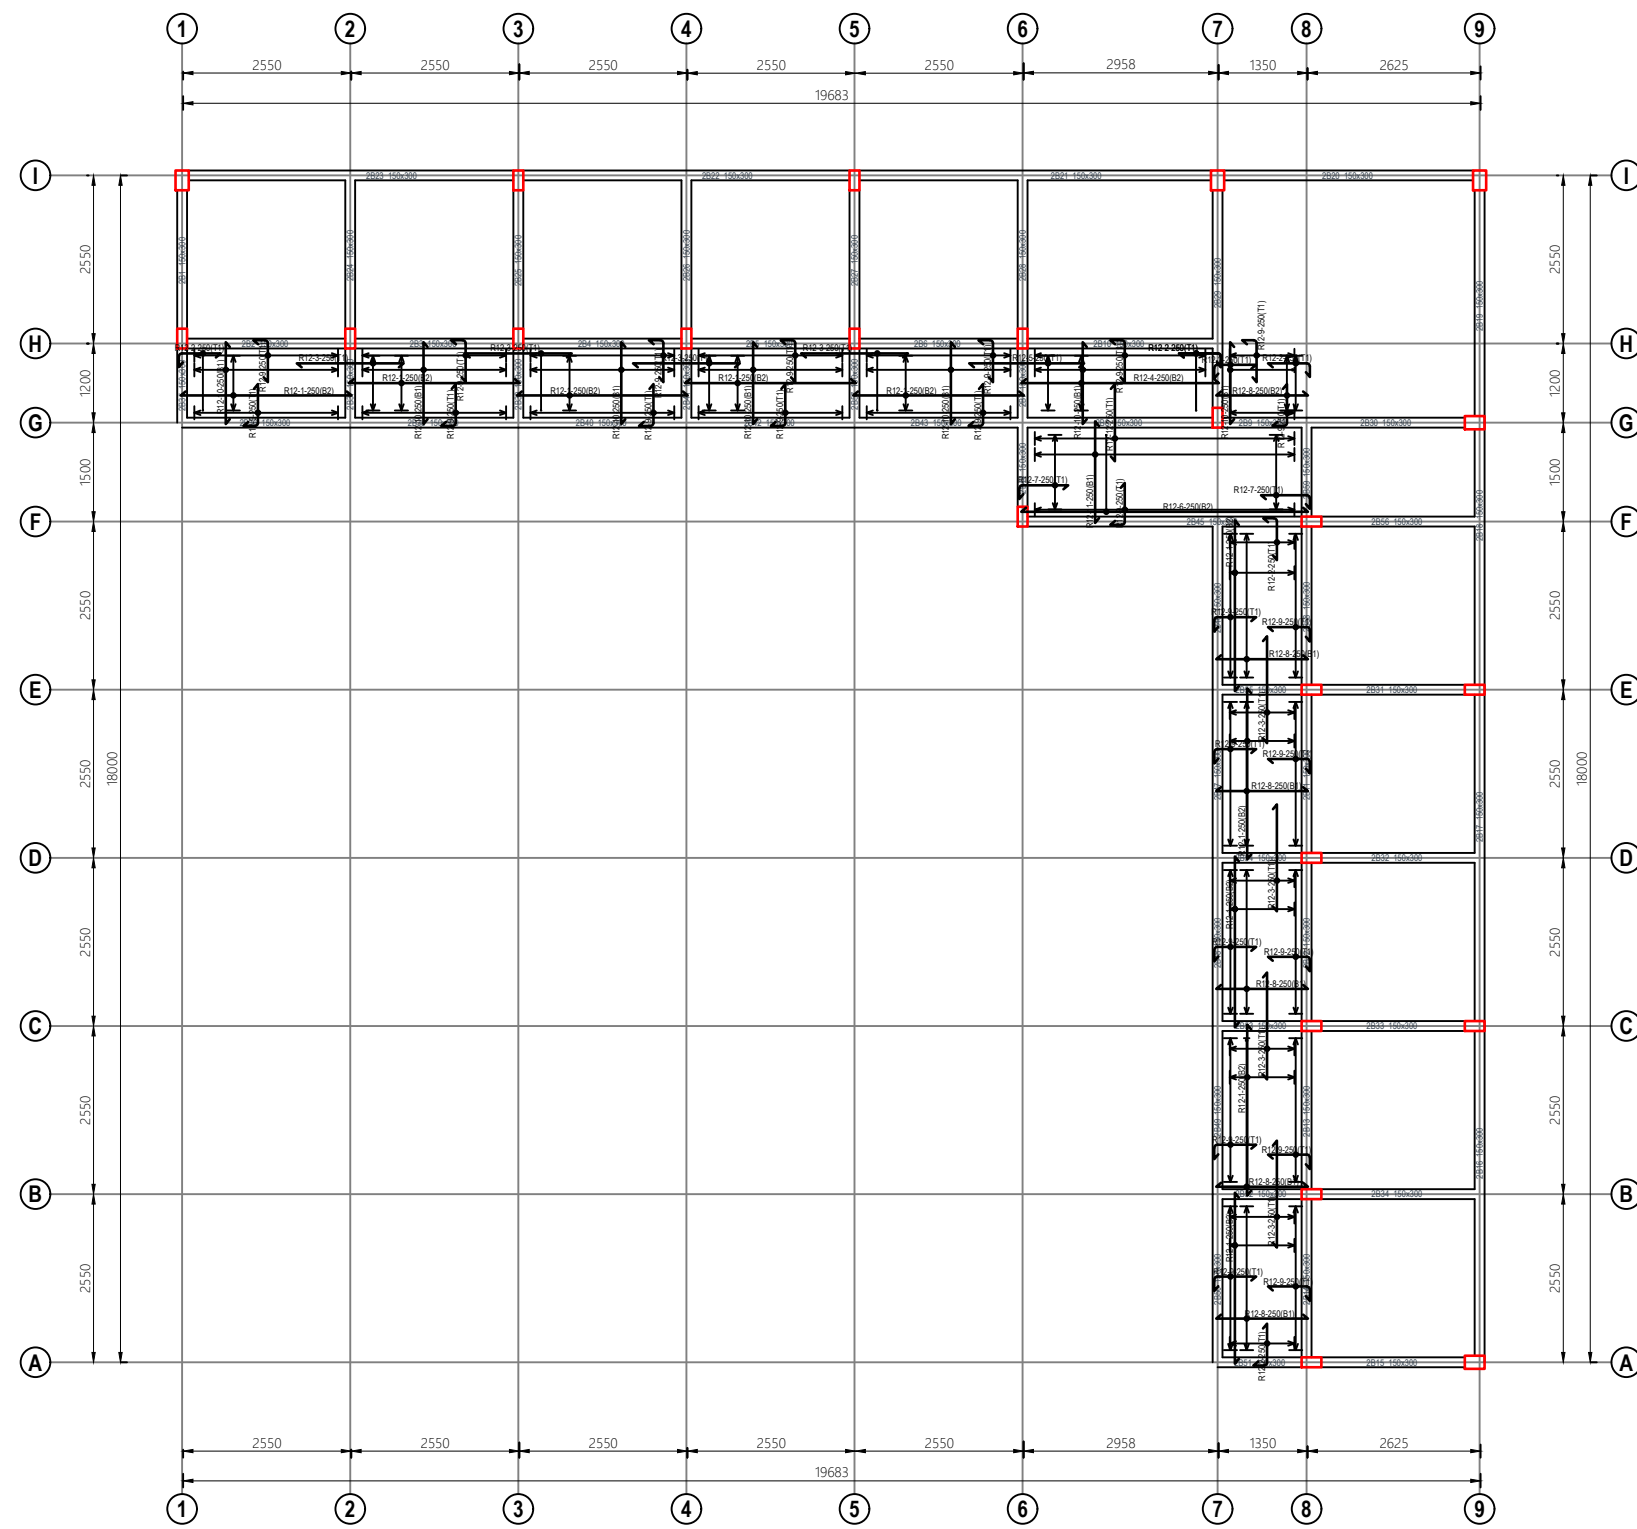

GENERAL

Notes

1. Do not scale from drawings. Only figured dimensions to be worked to. When in doubt consult the Architect
2. All dimensions are in millimeters
3. All dimensions and levels shall be checked & verified before building work commences
4. All timber attached to brick/blockwork must be coated with wood primer

REVISION

Rev	Date	Description	Initials
-----	------	-------------	----------








CLIENT
**MINISTRY OF LOCAL
GOVERNMENT, CHIEFTAINCY
& RELIGIOUS AFFAIRS**

PROJECT
**PROPOSED 24-HOUR
ECONOMY MARKET &
COMMERCIAL CENTRE**

TITLE
ROOF SLAB DETAILS

Sheet No.	Discipline	Project Phase
S06	STRS	DESIGN

DESIGNED BY :	D.LARYEA
DRAWN BY :	D.LARYEA
CHECKED BY :	B.F.A
DATE :	JULY, 2026
SCALE :	1:100
PROJECT ID :	

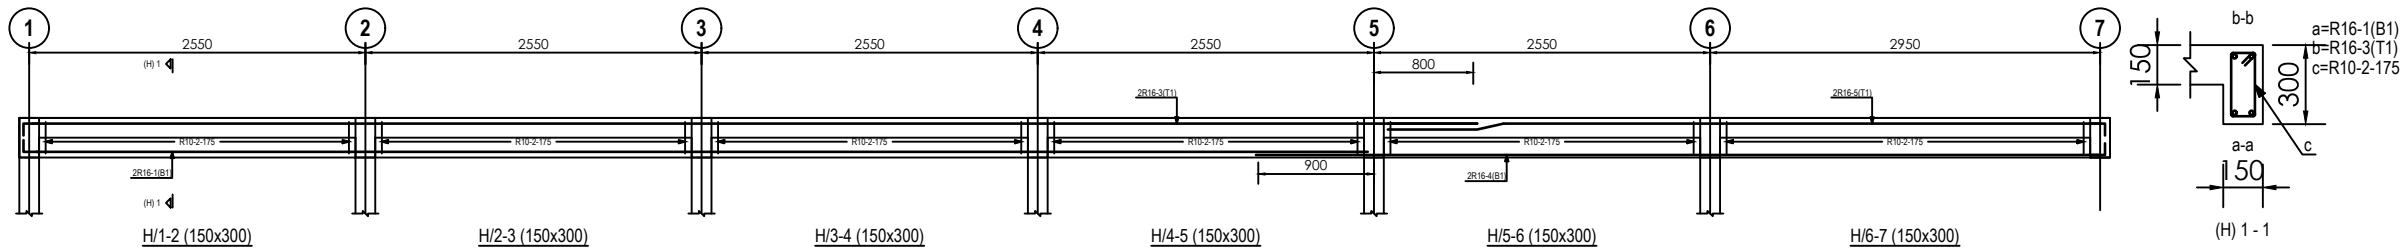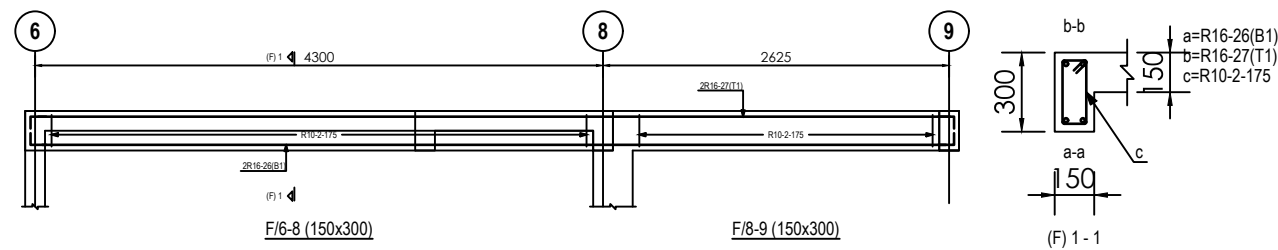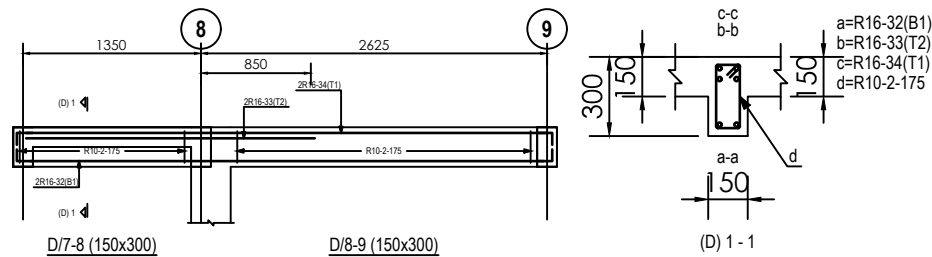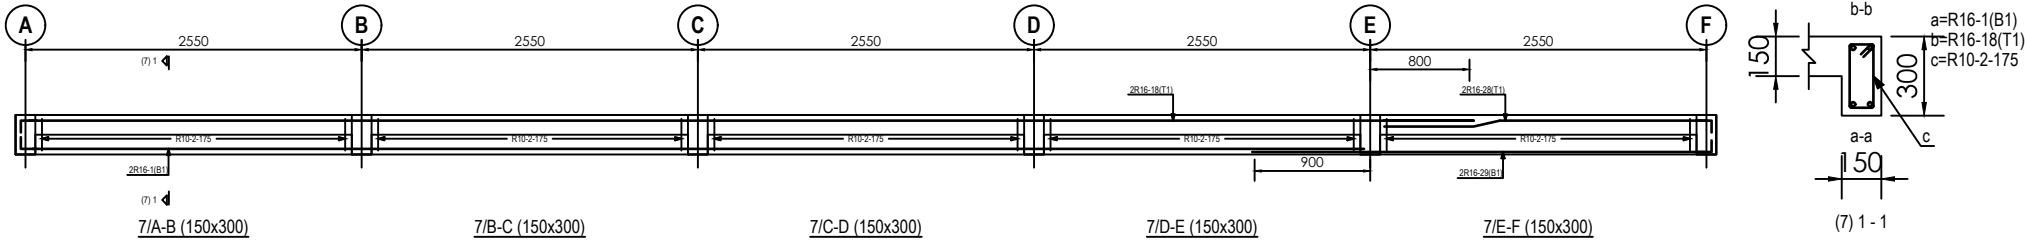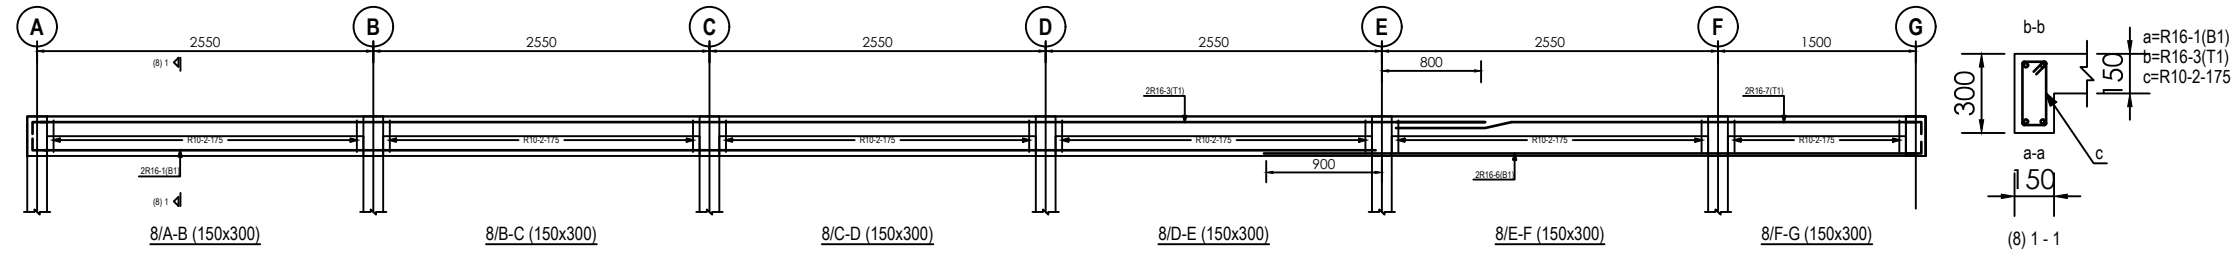

GENERAL

Notes

1. Do not scale from drawings. Only figured dimensions to be worked to. When in doubt consult the Architect
2. All dimensions are in millimeters
3. All dimensions and levels shall be checked & verified before building work commences
4. All timber attached to brick/blockwork must be coated with wood primer

REVISION

Rev	Date	Description	Initials
-----	------	-------------	----------



CLIENT

**MINISTRY OF LOCAL
GOVERNMENT, CHIEFTAINCY
& RELIGIOUS AFFAIRS**

PROJECT











**PROPOSED 24-HOUR
ECONOMY MARKET &
COMMERCIAL CENTRE**

TITLE

ROOF BEAMS

Sheet No.	Discipline	Project Phase
S07	STRS	DESIGN

DESIGNED BY :	D.LARYEA
DRAWN BY :	D.LARYEA
CHECKED BY :	B.F.A
DATE :	JULY, 2026
SCALE :	1:100
PROJECT ID :	

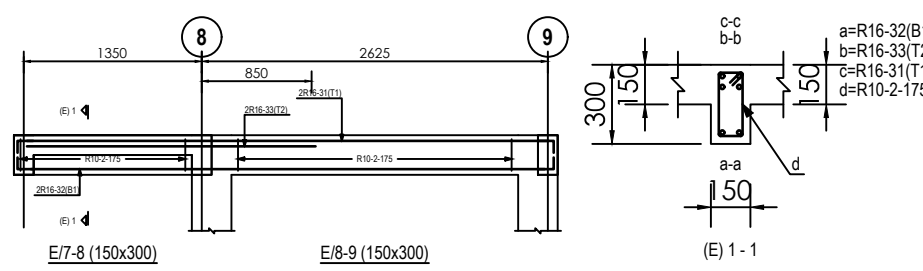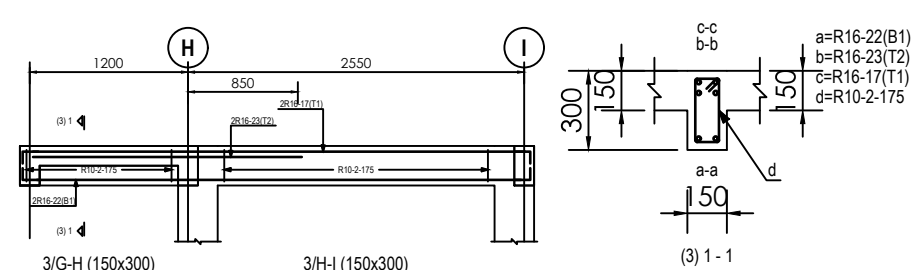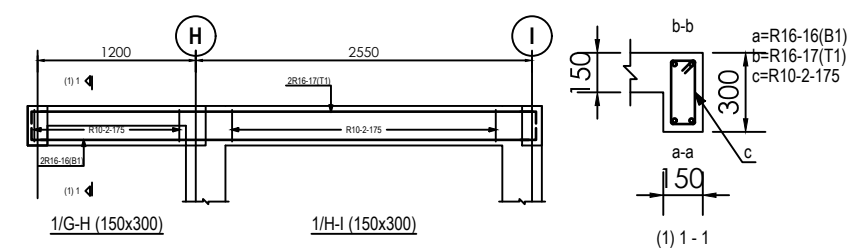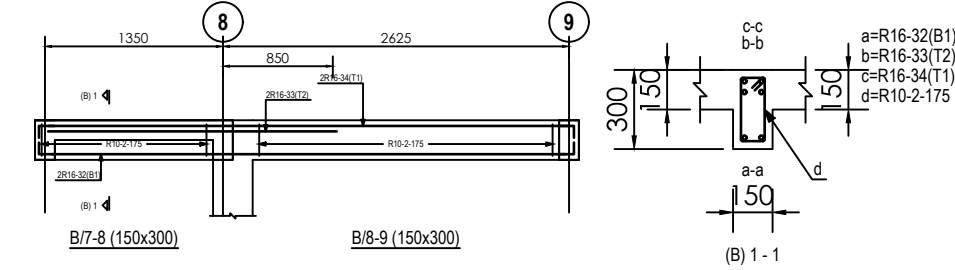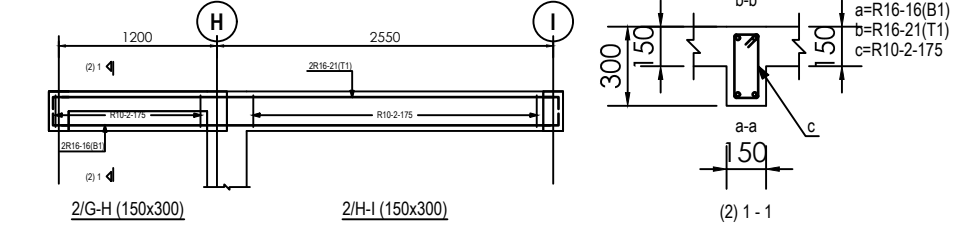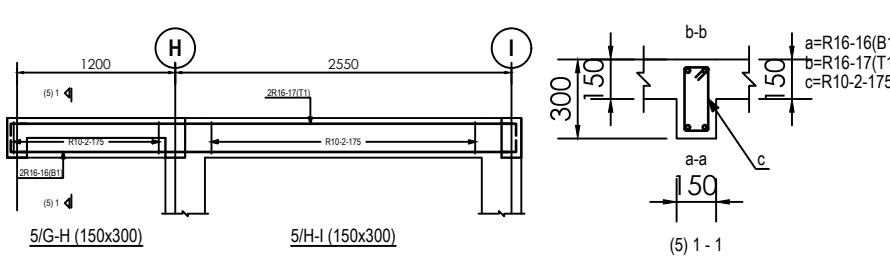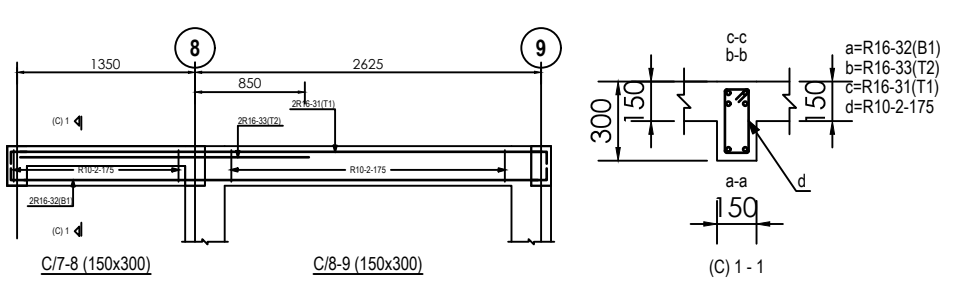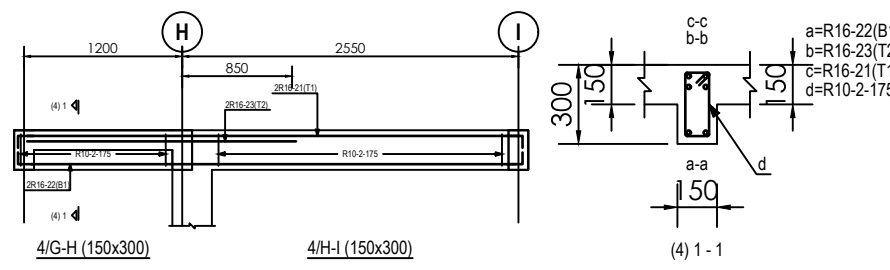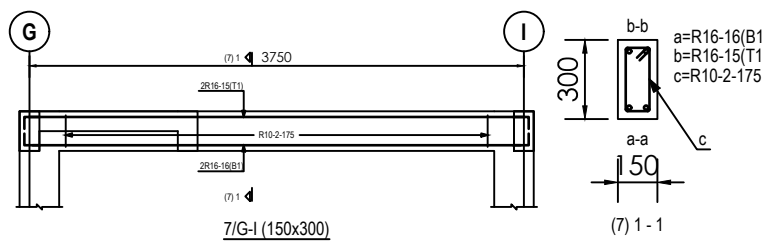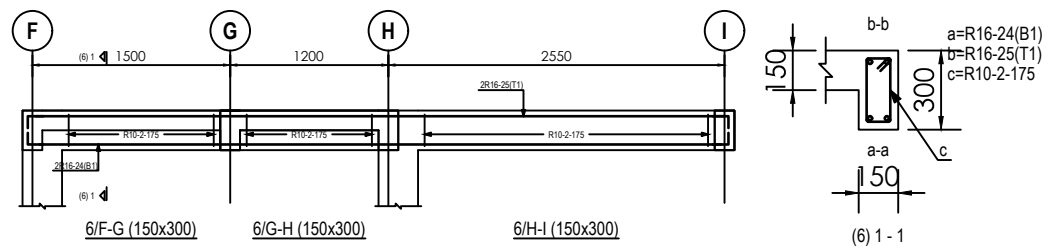

GENERAL

Notes

1. Do not scale from drawings. Only figured dimensions to be worked to. When in doubt consult the Architect
2. All dimensions are in millimeters
3. All dimensions and levels shall be checked & verified before building work commences
4. All timber attached to brick/blockwork must be coated with wood primer

REVISION

Rev	Date	Description	Initials
-----	------	-------------	----------



CLIENT

**MINISTRY OF LOCAL
GOVERNMENT, CHIEFTAINCY
& RELIGIOUS AFFAIRS**

PROJECT







**PROPOSED 24-HOUR
ECONOMY MARKET &
COMMERCIAL CENTRE**

TITLE

ROOF BEAMS

Sheet No.	Discipline	Project Phase
S08	STRS	DESIGN

DESIGNED BY :	D.LARYEA
DRAWN BY :	D.LARYEA
CHECKED BY :	B.F.A
DATE :	JULY, 2026
SCALE :	1:100
PROJECT ID :	

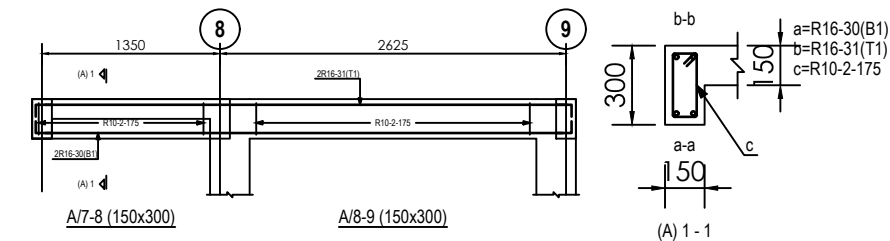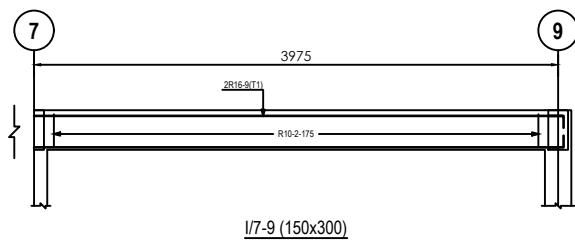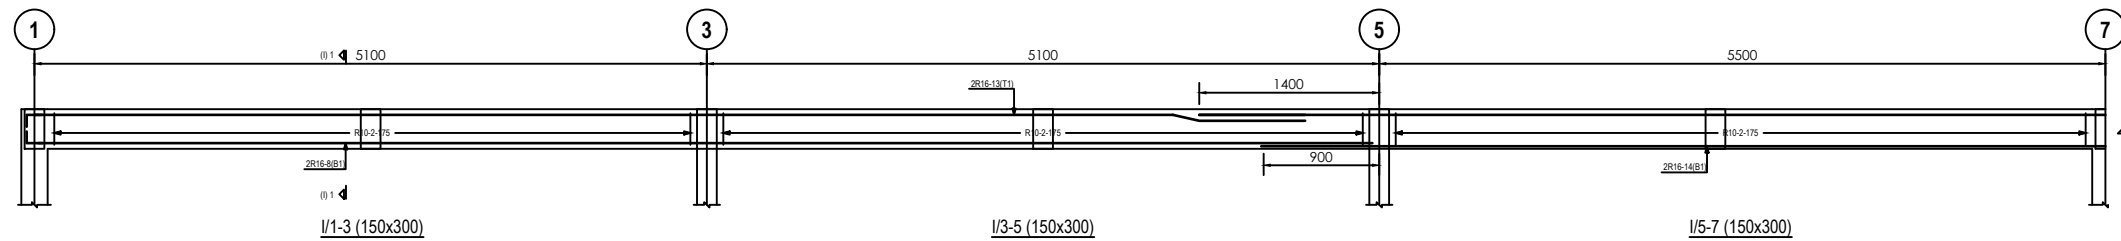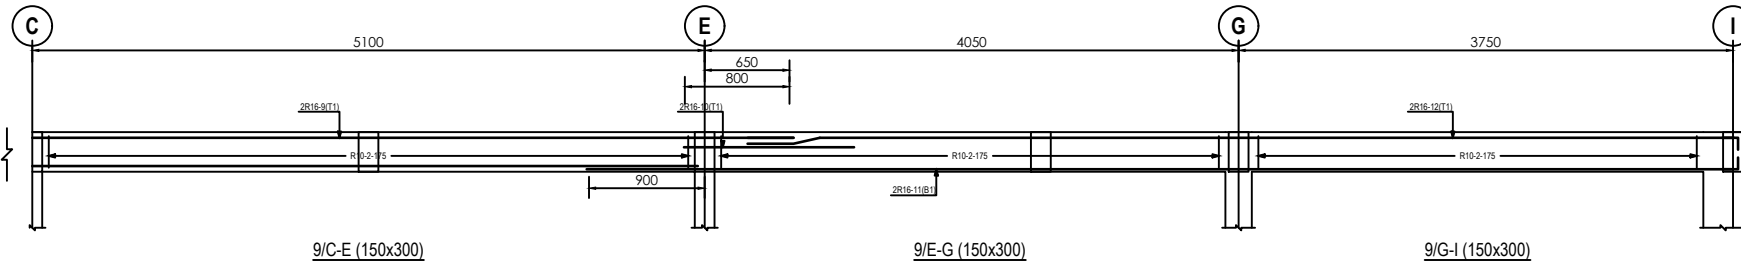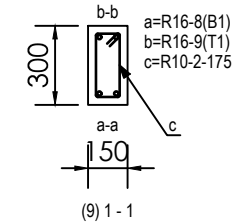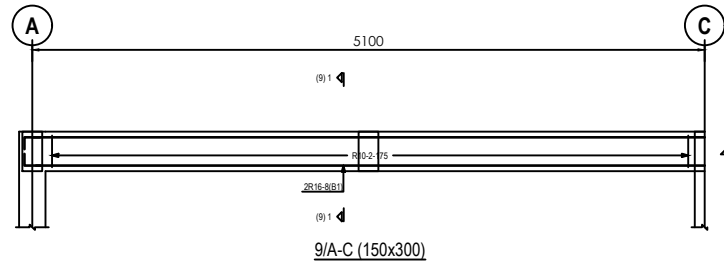

GENERAL

Notes

1. Do not scale from drawings. Only figured dimensions to be worked to. When in doubt consult the Architect
2. All dimensions are in millimeters
3. All dimensions and levels shall be checked & verified before building work commences
4. All timber attached to brick/blockwork must be coated with wood primer

REVISION

Rev	Date	Description	Initials
-----	------	-------------	----------




CLIENT
**MINISTRY OF LOCAL
GOVERNMENT, CHIEFTAINCY
& RELIGIOUS AFFAIRS**

PROJECT
**PROPOSED 24-HOUR
ECONOMY MARKET &
COMMERCIAL CENTRE**

TITLE
ROOF BEAMS

Sheet No.	Discipline	Project Phase
S09	STRS	DESIGN

DESIGNED BY :	D.LARYEA
DRAWN BY :	D.LARYEA
CHECKED BY :	B.F.A
DATE :	JULY, 2026
SCALE :	1:100
PROJECT ID :	

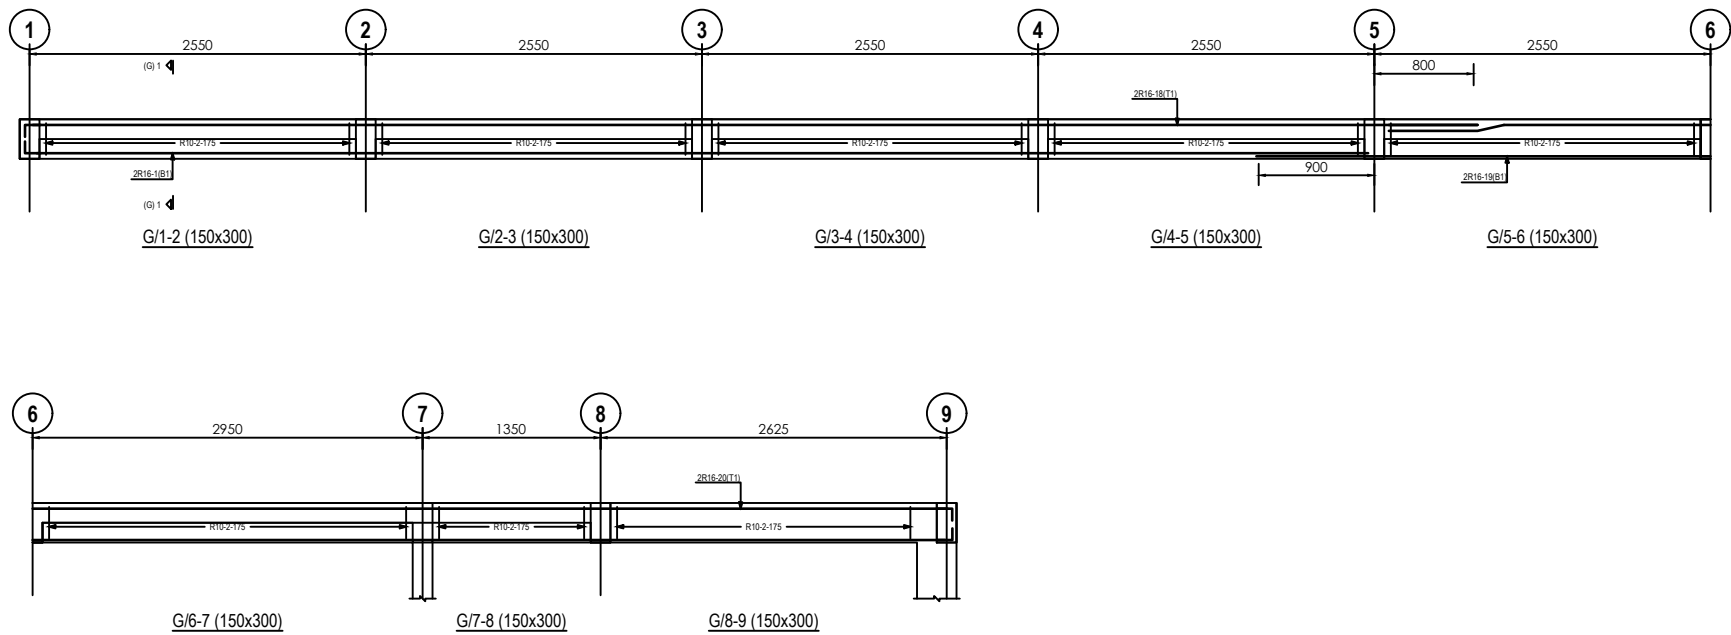

GENERAL

Notes

1. Do not scale from drawings. Only figured dimensions to be worked to. When in doubt consult the Architect
2. All dimensions are in millimeters
3. All dimensions and levels shall be checked & verified before building work commences
4. All timber attached to brick/blockwork must be coated with wood primer

REVISION

Rev	Date	Description	Initials
-----	------	-------------	----------



CLIENT

**MINISTRY OF LOCAL
GOVERNMENT, CHIEFTAINCY
& RELIGIOUS AFFAIRS**

PROJECT

**PROPOSED 24-HOUR
ECONOMY MARKET &
COMMERCIAL CENTRE**

TITLE

ROOF BEAMS

Sheet No.	Discipline	Project Phase
S10	STRS	DESIGN

DESIGNED BY :	D.LARYEA
DRAWN BY :	D.LARYEA
CHECKED BY :	B.F.A
DATE :	JULY, 2026
SCALE :	1:100
PROJECT ID :	

STARTER COLUMNS				
SIZE	UNIT WEIGHT (kg/m)		LENGTH (m)	T.WEIGHT (kg)
R10	0.617		189.9	117.2
R16	1.580		328.3	518.8
			T.WEIGHT (Kg)	636.0
NO	SIZE	QUA	LENGTH (mm)	TOTAL
1	16	98	1900	186.20
2	16	98	1450	142.10
3	10	171	900	153.90
4	10	36	1000	36.00

GROUND FLOOR COLUMNS					
SIZE	UNIT WEIGHT (Kg/m)		LENGTH (m)	T.WEIGHT (Kg)	
R10	0.617		402.8	248.6	
R16	1.580		317.4	501.6	
T.WEIGHT (Kg)				750.2	
NO	SIZE	QUA	LENGTH (mm)	TOTAL	FORM
1	16	92	3450	317.40	
2	10	342	900	307.80	
3	10	95	1000	95.00	

GROUND FLOOR BEAMS					
SIZE	UNIT WEIGHT (kg/m)		LENGTH (m)	T WEIGHT (kg)	
R10	0.617		694.0	428.4	
R16	1.580		814.5	1,287.1	
			T.WEIGHT (kg)	1,715.5	
NO	SIZE	QUA	LENGTH (mm)	TOTAL	FORM
1	16	4	10850	43.40	
2	10	694	1000	694.00	
3	16	4	11950	47.80	
4	16	2	3450	6.90	
5	16	2	4200	8.40	
6	16	8	4700	37.60	
7	16	8	2750	22.00	
8	16	6	4900	29.40	
9	16	2	5700	11.40	
10	16	2	4800	9.60	
11	16	4	10850	43.40	
12	16	4	2150	8.60	
13	16	2	11800	23.60	
14	16	2	1800	3.60	
15	16	2	9450	18.90	
16	16	2	8200	16.40	
17	16	2	10600	21.20	
18	16	2	2250	4.50	
19	16	2	11150	22.30	
20	16	2	2100	4.20	
21	16	2	11850	23.70	
22	16	3	4800	14.40	
23	16	6	4750	28.50	
24	16	6	4750	28.50	
25	16	8	3550	28.40	
26	16	18	3450	62.10	
27	16	2	10450	20.90	
28	16	2	1750	3.50	
29	16	2	10500	21.00	
30	16	2	2650	5.30	
31	16	2	2500	5.00	
32	16	2	7900	15.80	
33	16	2	8300	16.60	
34	16	10	3450	34.50	
35	16	2	4950	9.90	
36	16	6	5000	30.00	
37	16	8	4950	39.60	
38	16	8	2900	23.20	
39	16	4	5100	20.40	

ROOF BEAMS					
SIZE	UNIT WEIGHT (kg/m)		LENGTH (m)	T.WEIGHT (kg)	
R10	0.617		795.6	491.1	
R16	1.580		758.1	1,198.0	
			T.WEIGHT (kg)	1,689.1	
NO	SIZE	QUA	LENGTH (mm)	TOTAL	FORM
1	16	8	10800	86.40	
2	10	884	900	795.60	
3	16	4	11900	47.60	
4	16	2	7100	14.20	
5	16	2	6200	12.40	
6	16	2	5650	11.30	
7	16	2	4750	9.50	
8	16	4	10800	43.20	
9	16	4	11800	47.20	
10	16	2	1750	3.50	
11	16	2	9400	18.80	
12	16	2	8150	16.30	
13	16	2	10550	21.10	
14	16	2	11100	22.20	
15	16	2	4700	9.40	
16	16	8	4650	37.20	
17	16	6	4650	27.90	
18	16	4	11750	47.00	
19	16	2	11050	22.10	
20	16	2	10050	20.10	
21	16	4	4800	19.20	
22	16	4	4600	18.40	
23	16	4	2700	10.80	
24	16	2	6100	12.20	
25	16	2	6300	12.60	
26	16	2	7800	15.60	
27	16	2	8200	16.40	
28	16	2	3250	6.50	
29	16	2	4150	8.30	
30	16	2	4850	9.70	
31	16	6	4900	29.40	
32	16	8	4850	38.80	
33	16	8	2850	22.80	
34	16	4	5000	20.00	

PAD FOOTINGS					
SIZE	UNIT WEIGHT (Kg/m)		LENGTH (m)	T.WEIGHT (Kg)	
R16	1.580		301.8	476.9	
T.WEIGHT (Kg)				476.9	
NO	SIZE	QUA	LENGTH (mm)	TOTAL	FORM
1	16	115	1328	152.72	
2	16	115	1296	149.04	

ROOF SLAB					
SIZE	UNIT WEIGHT (kg/m)		LENGTH (m)	T WEIGHT (kg)	
R12	0.889		934.9	831.0	
T.WEIGHT (kg)			831.0		
NO	SIZE	QUA	LENGTH (mm)	TOTAL	FORM
1	12	50	3050	152.50	
2	12	30	1300	39.00	
3	12	40	2050	82.00	
4	12	5	3450	17.25	
5	12	5	2200	11.00	
6	12	6	4800	28.80	
7	12	12	1400	16.80	
8	12	55	1850	101.75	
9	12	239	1300	310.70	
10	12	67	1700	113.90	
11	12	17	2000	34.00	
12	12	17	1600	27.20	

GENERAL

Notes

1. Do not scale from drawings. Only figured dimensions to be worked to. When in doubt consult the Architect
2. All dimensions are in millimeters
3. All dimensions and levels shall be checked & verified before building work commences
4. All timber attached to brick/blockwork must be coated with wood primer

REVISION

Rev	Date	Description	Initials
-----	------	-------------	----------



CLIENT

**MINISTRY OF LOCAL
GOVERNMENT, CHIEFTAINCY
& RELIGIOUS AFFAIRS**

PROJECT

**PROPOSED 24-HOUR
ECONOMY MARKET &
COMMERCIAL CENTRE**

TITLE

BENDING SCHEDULE

Sheet No.	Discipline	Project Phase
S11	STRS	DESIGN

DESIGNED BY :	D.LARYEA
DRAWN BY :	D.LARYEA
CHECKED BY :	B.F.A
DATE :	JULY, 2026
SCALE :	1:100
PROJECT ID :	