

MODEL MARKET 2



CLIENT:


**MINISTRY OF LOCAL GOVERNMENT ,
CHIEFTAINCY & RELIGIOUS AFFAIRS**


PROJECT:

**PROPOSED 24-HOUR ECONOMY MARKET
&
COMMERCIAL CENTRE**



LOCATION :

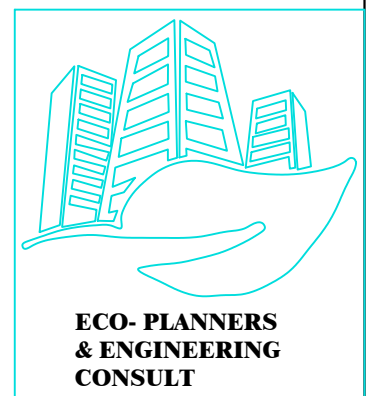

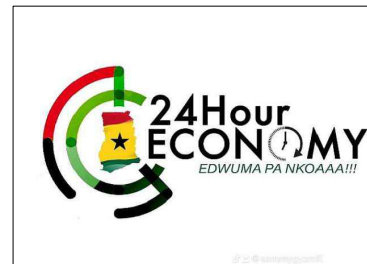

ARCHITECTURAL DRAWINGS

- 3D IMPRESSIONS
- MARKET GENERAL LAYOUTS
- UNIT FLOOR PLANS
- SECTIONS
- ELEVATIONS





24-HOUR ECONOMY MARKET - KEY PLAN MODEL 2



LEGEND

1. LAND SIZE 3.0 ACRE
2. LOCKABLE SHOPS
3. SHEDS / STALLS
4. POLICE POST
5. FIRE POST
6. DAYCARE
7. PHARMACY
11. CLINIC
12. WOMEN BANK
13. WAREHOUSE
14. w.c
15. SHOWERS
16. MEAT SHOP
17. COLD STORES
18. RESTAURANT
19. SUPER MARKET
20. GUESTROOM
21. FOOD COURT
22. LIVESTOCK BAY
23. OFFICES
24. WASTE YARD
25. OPEN PAVEMENT RETAIL AREA














MODEL MARKET 2

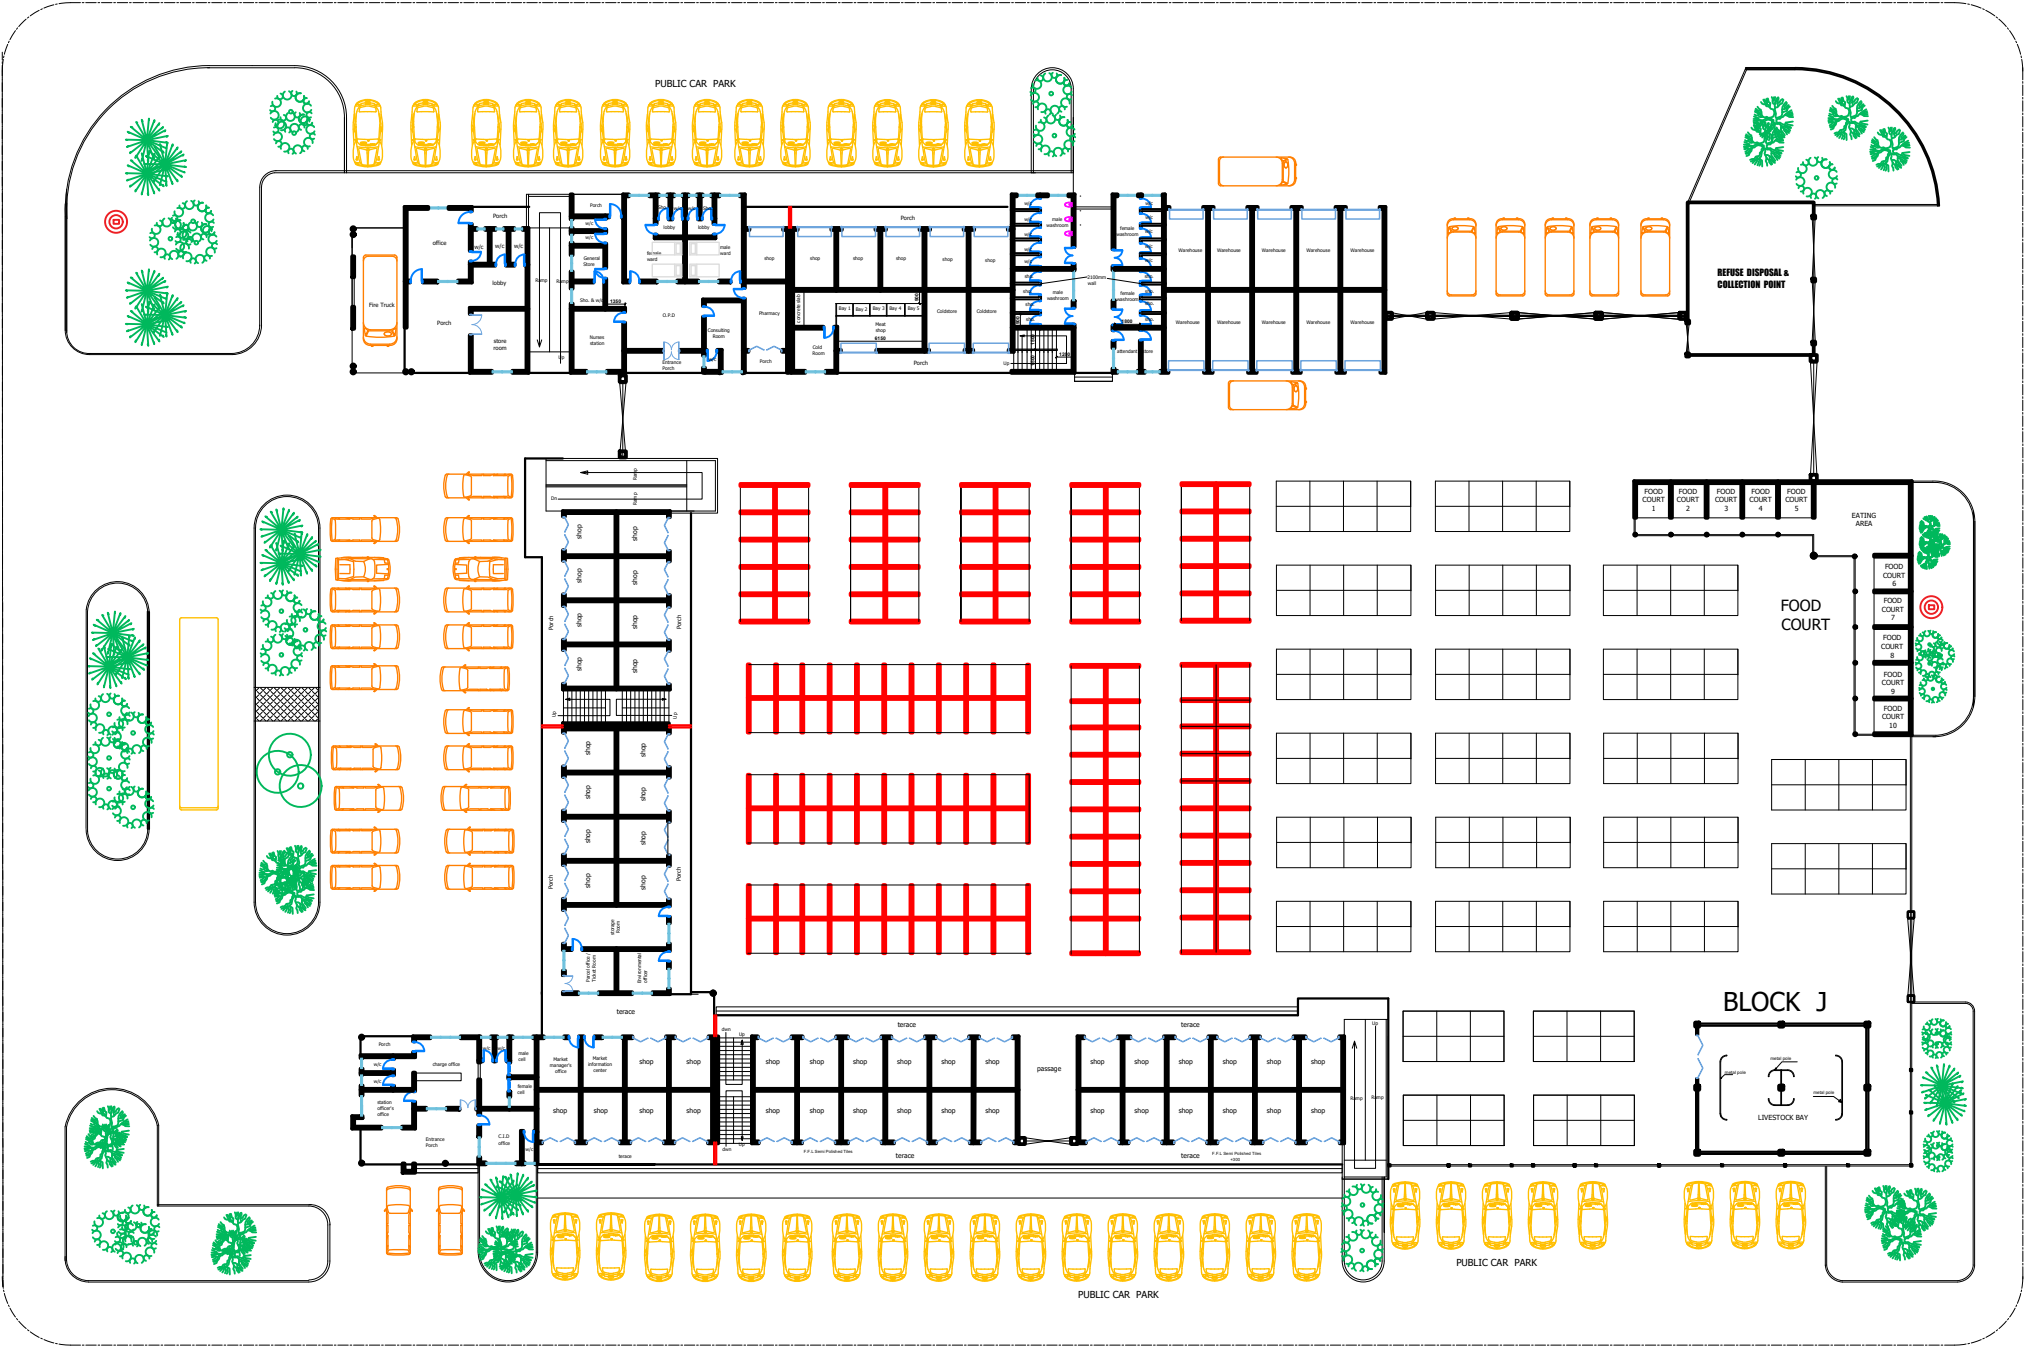

LAND SIZE: 3.0 ACRES

BLOCK LAYOUT



CLIENT:	MINISTRY OF LOCAL GOVERNMENT , CHIEFTAINCY & RELIGIOUS AFFAIRS
DRAWING TITLE:	BLOCK LAYOUT
DATE:	

PROJECT : **PROPOSED 24-HOUR
ECONOMY MARKET
&
COMMERCIAL CENTRE**

NOTE :



SCALE:	1 : 100
DESIGNED BY:	ECO - PLANNERS & ENGINEERING CONSULT
DRAWN BY:	C. O. ABOARH & A. FRANK

DRG NO.:
A00