

MODEL MARKET 2



CLIENT:

**MINISTRY OF LOCAL GOVERNMENT ,
CHIEFTAINCY & RELIGIOUS AFFAIRS**

PROJECT:

**PROPOSED 24-HOUR ECONOMY MARKET
&
COMMERCIAL CENTRE**



LOCATION :



BLOCK E

FOOD COURT

ARCHITECTURAL DRAWINGS

PROPOSED 24-HOUR ECONOMY MARKET & COMMERCIAL CENTRE — MODEL MARKET 2

DRAWING SCHEDULE

Floor Plans · Elevations · Sections · Roof Plans · Schedules

Client: Ministry of Local Government,
Chieftaincy & Religious Affairs
Eco-Planners & Engineering Consult

SHEET	DRAWING TITLE	PAGE IN ORIGINAL SET
1	Architectural Drawings — Section Cover	p. 2
2	Block E — Food Court (Section Cover)	p. 53
3	3D Impression — Block E	p. 54
4	Ground Floor Plan	p. 55
5	Elevations — Front & Back	p. 56
6	Elevations — Left & Right Side	p. 57
7	Sections	p. 58
8	Roof Plan	p. 59
9	Finishes Schedule	p. 60



ARCHITECTURAL DRAWINGS

- 3D IMPRESSIONS
- MARKET GENERAL LAYOUTS
- UNIT FLOOR PLANS
- SECTIONS
- ELEVATIONS



BLOCK E

FOOD COURT





CLIENT:

DRAWING
TITLE:

DATE:

MINISTRY OF LOCAL GOVERNMENT,
CHIEFTAINCY & RELIGIOUS AFFAIRS

GROUND FLOOR PLAN

OCTOBER, 2025

PROJECT: **PROPOSED 24-HOUR
ECONOMY MARKET
&
COMMERCIAL CENTRE**



NOTE: - DIRECT MEASUREMENT IS NOT ALLOWED
- FOR ANY CLARIFICATION CONTACT (" +233 247 898" 540 OR
" +233 242 316 175" or " +233 271 010 146") ECO PLANNERS &
ENGINEERING CONSULT

SCALE:

DESIGNED BY:

DRAWN BY:


1 : 100

**ECO - PLANNERS &
ENGINEERING CONSULT**


C. O. ABOARH & A. FRANK

DRG NO.:


A01

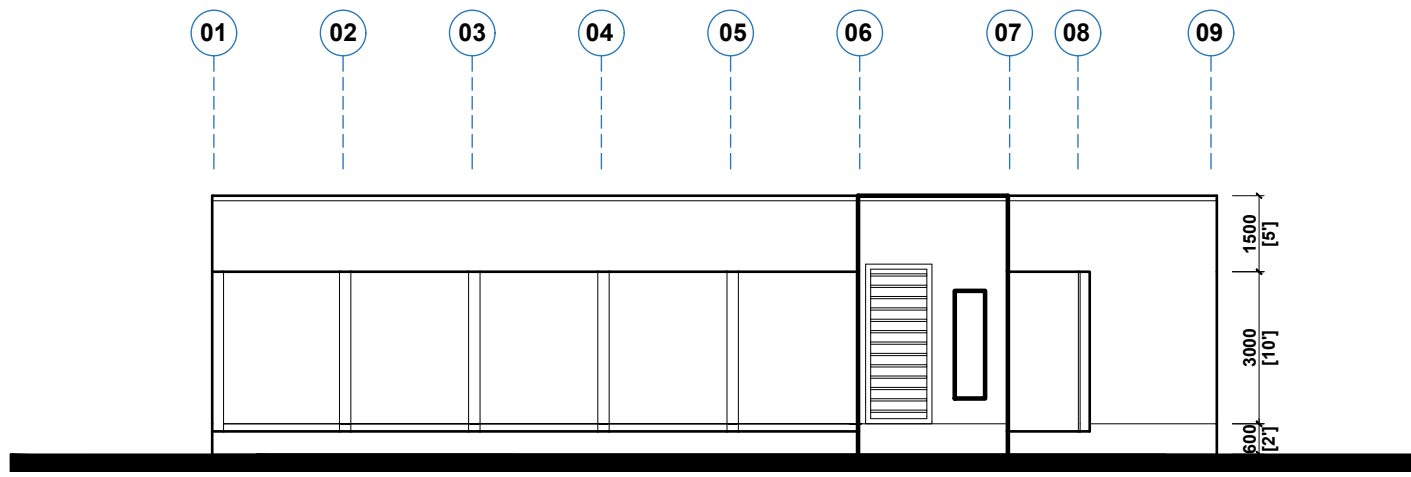


FRONT ELEVATION

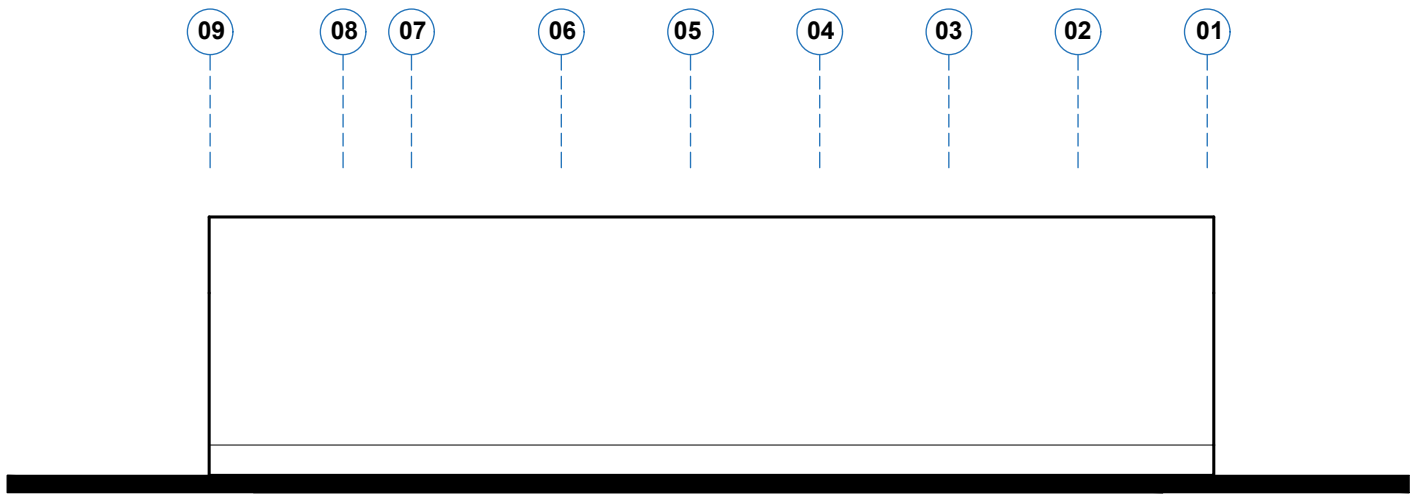


BACK ELEVATION

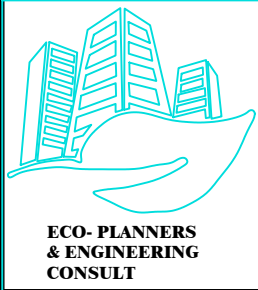


CLIENT:	MINISTRY OF LOCAL GOVERNMENT , CHIEFTAINCY & RELIGIOUS AFFAIRS	PROJECT : PROPOSED 24-HOUR ECONOMY MARKET & COMMERCIAL CENTRE  NOTE : - DIRECT MEASUREMENT IS NOT ALLOWED - FOR ANY CLARIFICATION CONTACT (" +233 247 898" 540 OR " +233 242 316 175" or " +233 271 010 146") ECO PLANNERS & ENGINEERING CONSULT	SCALE:	1 : 100	DRG NO.: A02
DRAWING TITLE:	ELEVATIONS		DESIGNED BY:	ECO - PLANNERS & ENGINEERING CONSULT	
DATE:	OCTOBER, 2025		DRAWN BY:	C. O. ABOARH & A. FRANK	

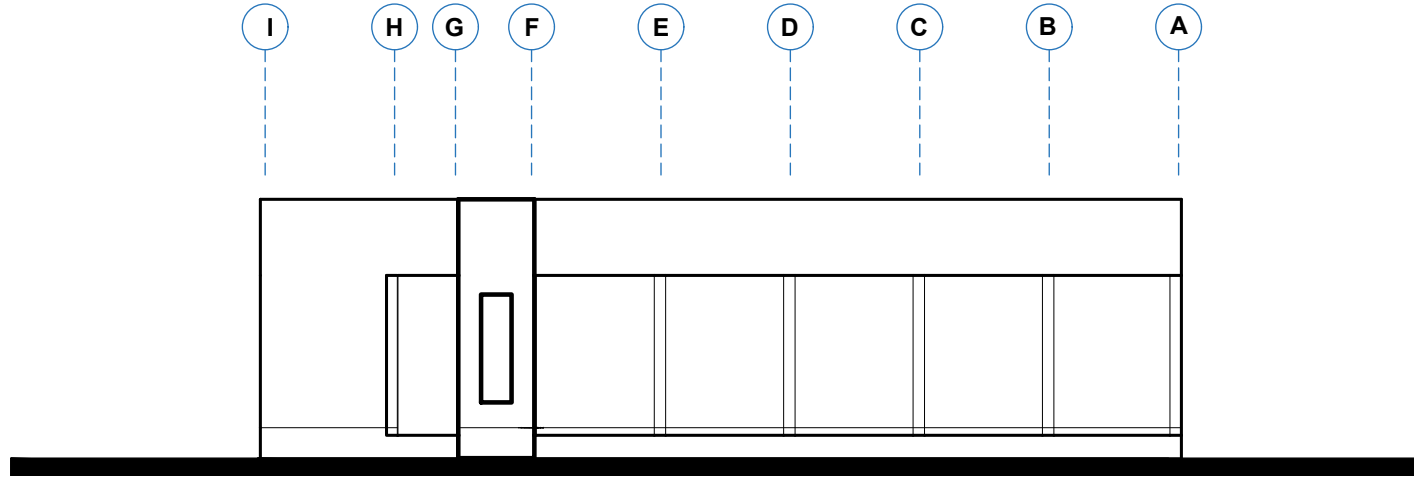



LEFT SIDE ELEVATION

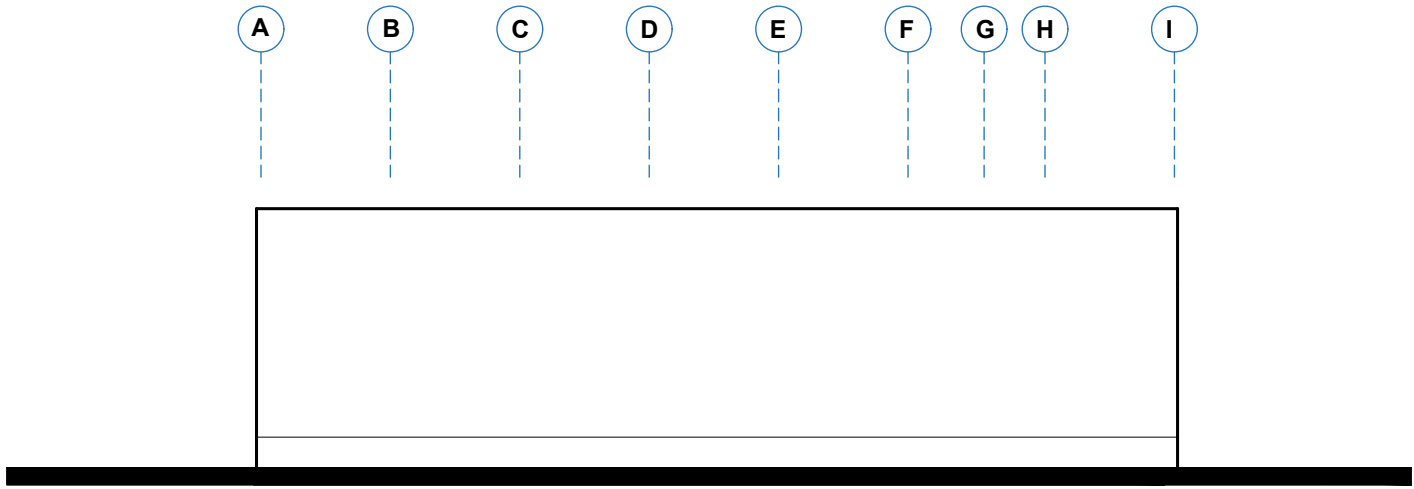

RIGHT SIDE ELEVATION

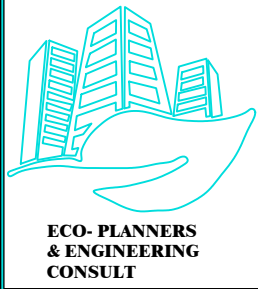


CLIENT:	MINISTRY OF LOCAL GOVERNMENT , CHIEFTAINCY & RELIGIOUS AFFAIRS	PROJECT : PROPOSED 24-HOUR ECONOMY MARKET & COMMERCIAL CENTRE NOTE : - DIRECT MEASUREMENT IS NOT ALLOWED - FOR ANY CLARIFICATION CONTACT (" +233 247 898" 540 OR " +233 242 316 175" or " +233 271 010 146") ECO PLANNERS & ENGINEERING CONSULT		SCALE:	1 : 100	DRG NO.: A03
DRAWING TITLE:	ELEVATIONS			DESIGNED BY:	ECO - PLANNERS & ENGINEERING CONSULT	
DATE:	OCTOBER, 2025			DRAWN BY:	C. O. ABOARH & A. FRANK	

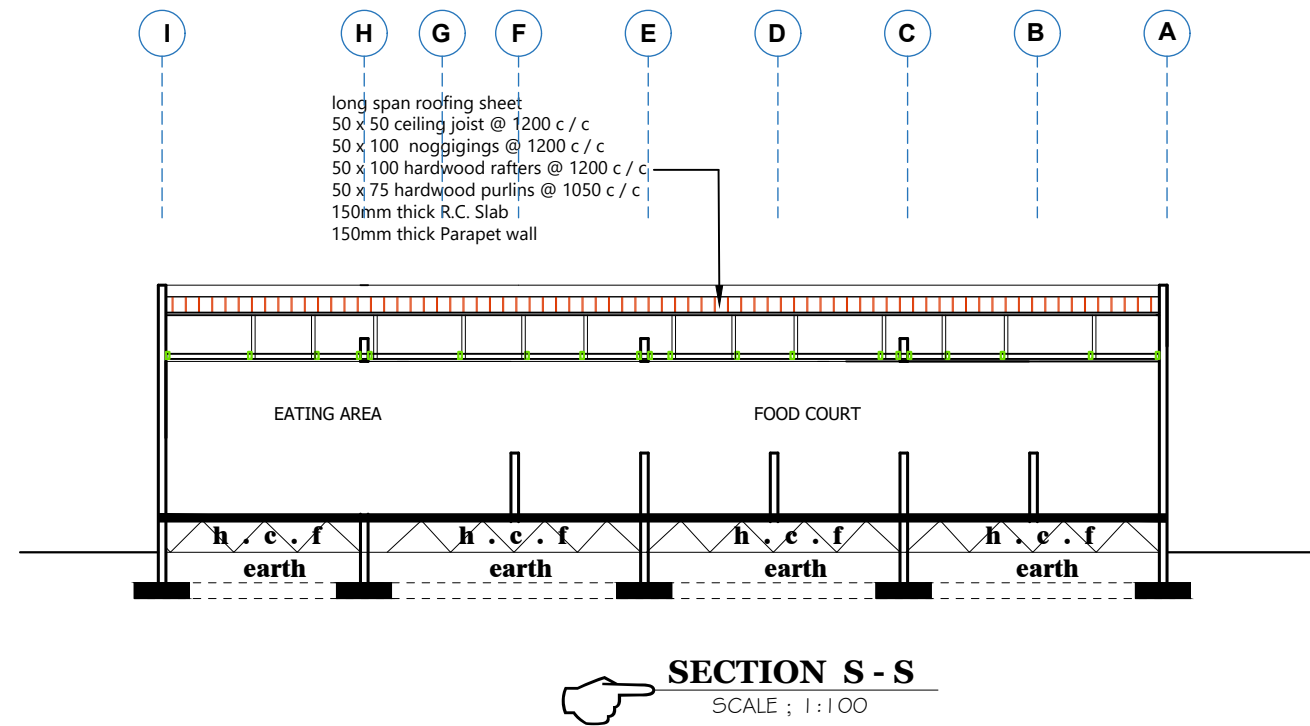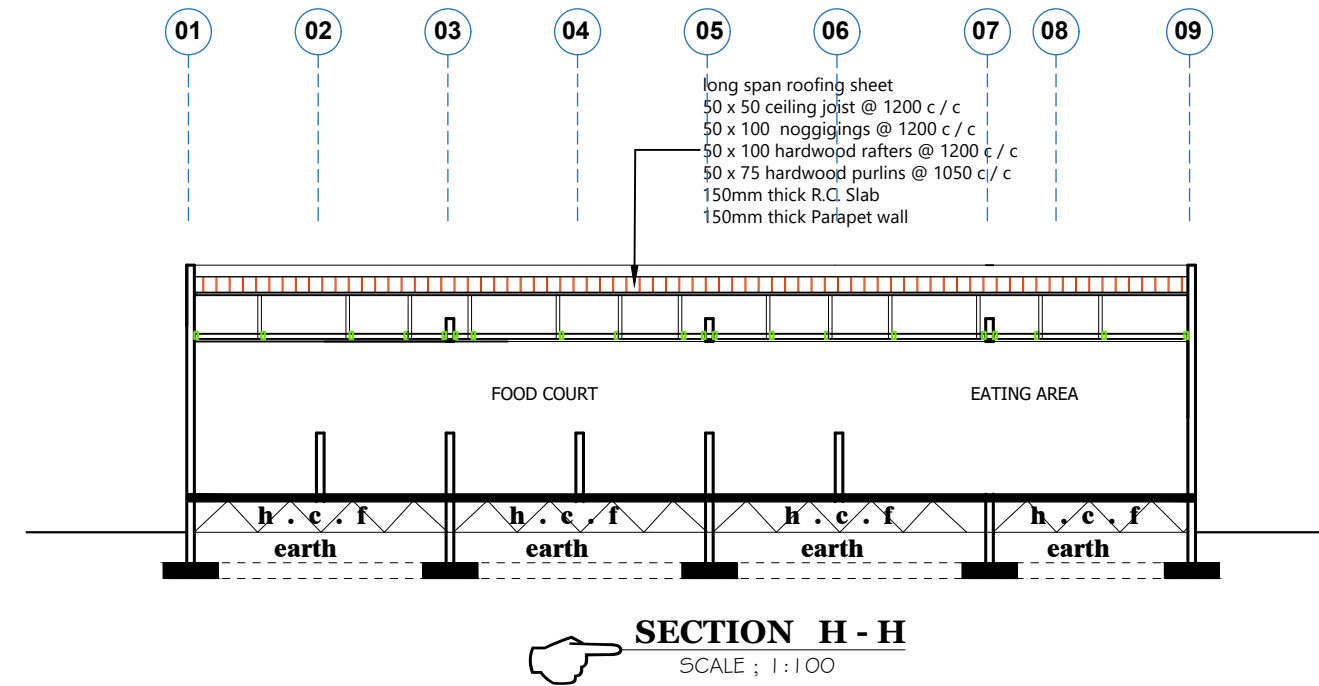

CLIENT:	MINISTRY OF LOCAL GOVERNMENT , CHIEFTAINCY & RELIGIOUS AFFAIRS	PROJECT : PROPOSED 24-HOUR ECONOMY MARKET & COMMERCIAL CENTRE 		SCALE:	1 : 100	DRG NO.: A04
DRAWING TITLE:	SECTIONS			DESIGNED BY:	ECO - PLANNERS & ENGINEERING CONSULT	
DATE:	OCTOBER, 2025			DRAWN BY:	C. O. ABOARH & A. FRANK	

NOTE : - DIRECT MEASUREMENT IS NOT ALLOWED
- FOR ANY CLARIFICATION CONTACT (" +233 247 898" 540 OR
" +233 242 316 175" or " +233 271 010 146") ECO PLANNERS &
ENGINEERING CONSULT

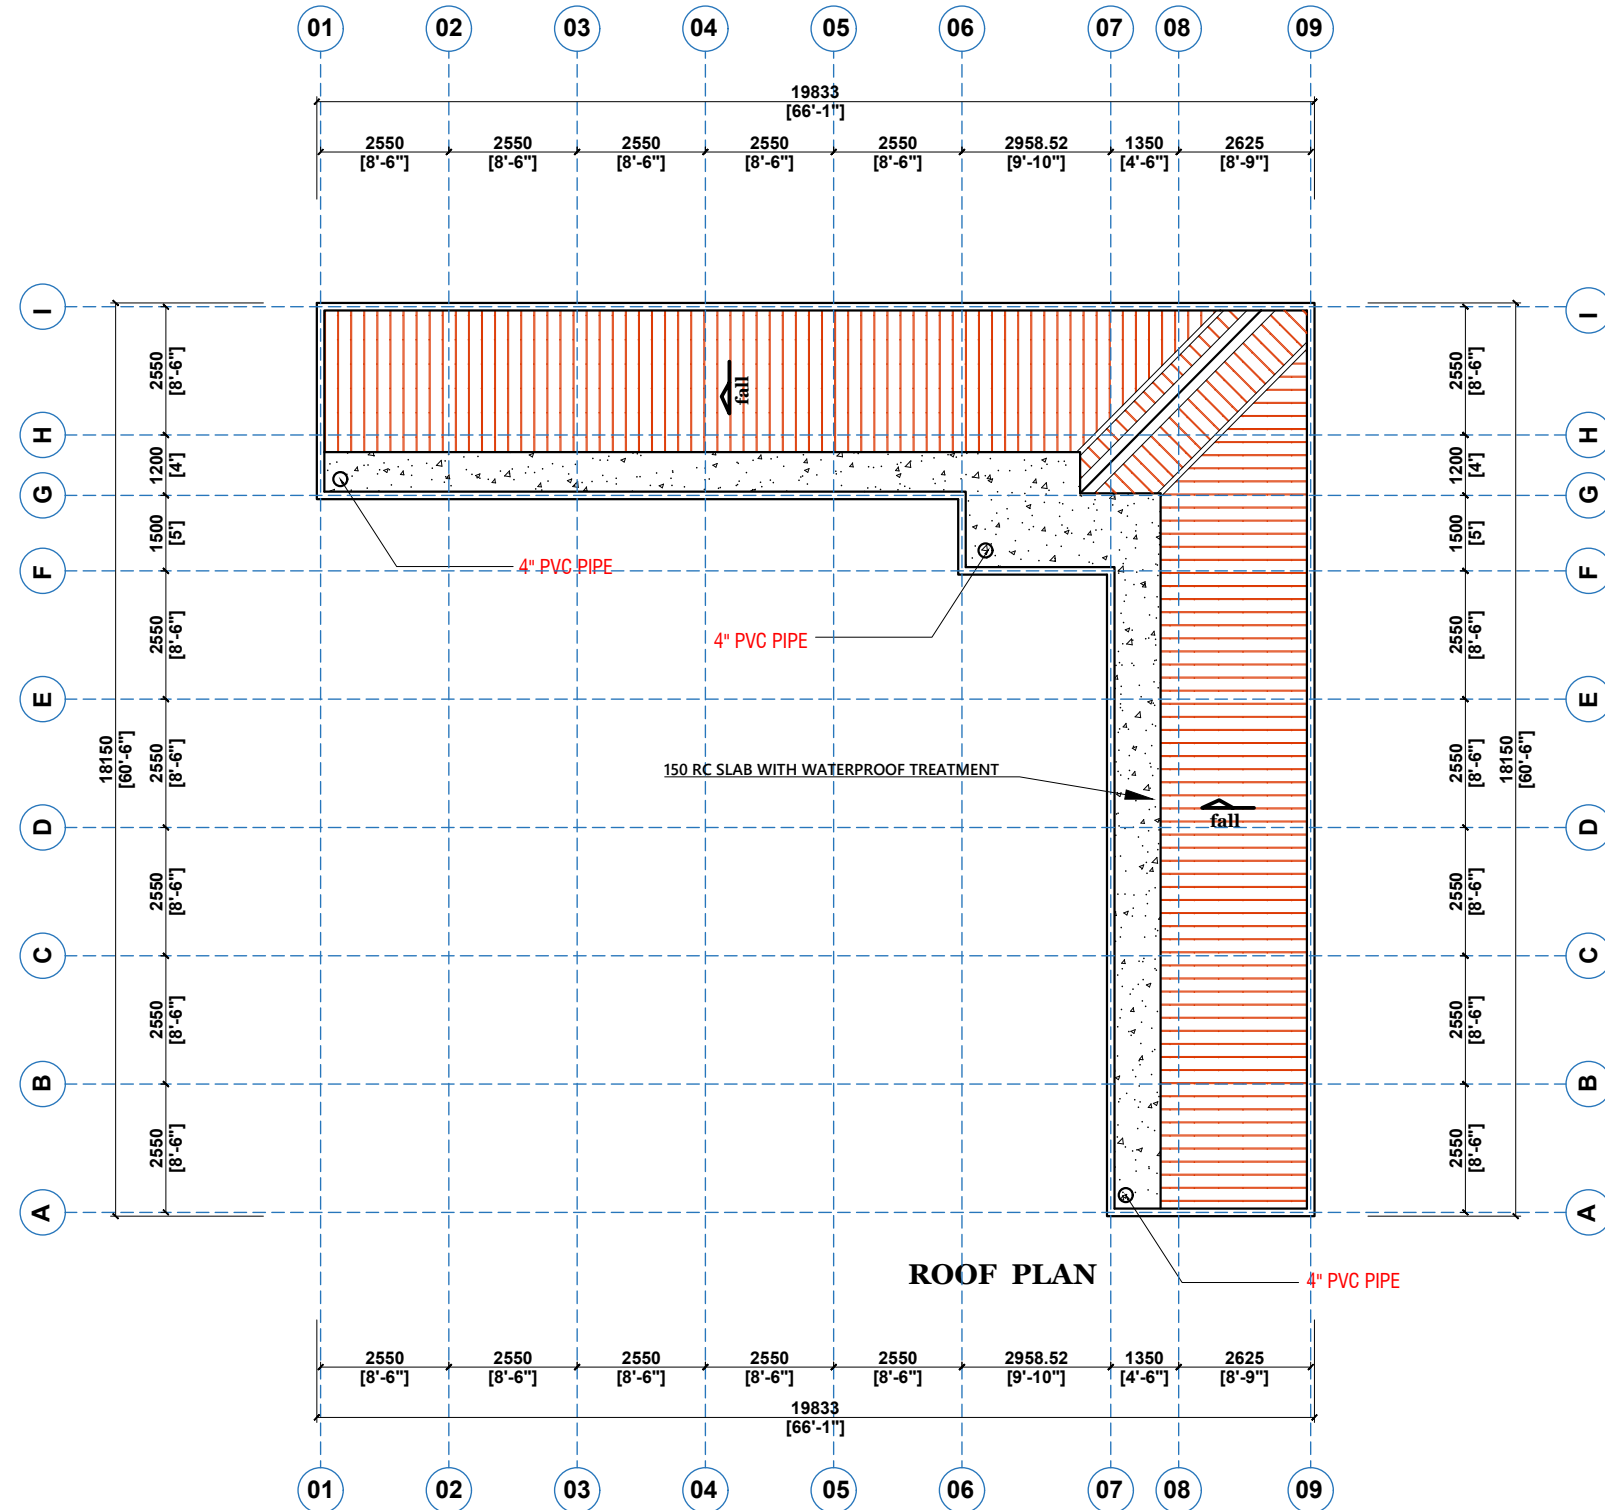

CLIENT:

DRAWING
TITLE:

DATE:

MINISTRY OF LOCAL GOVERNMENT ,
CHIEFTAINCY & RELIGIOUS AFFAIRS

ROOF PLAN

OCTOBER, 2025

PROJECT : **PROPOSED 24-HOUR
ECONOMY MARKET
&
COMMERCIAL CENTRE**



NOTE : - DIRECT MEASUREMENT IS NOT ALLOWED
FOR ANY CLARIFICATION CONTACT (" +233 247 898" 540 OR
"+233 242 316 175" or "+233 271 010 146") ECO PLANNERS &
ENGINEERING CONSULT

SCALE:

DESIGNED BY:

DRAWN BY:

1 : 100

**ECO - PLANNERS &
ENGINEERING CONSULT**

C. O. ABOARH & A. FRANK

DRG NO.:

A05

FINISHES SCHEDULE

LEGEND

FULL BODY FLAMED & LAPPED FLOOR TILE - FFL, FL
CERAMIC FLOOR TILE - CFT

FULL BODY FLAMED & LAPPED FLOOR TILE - FFL, FL
CERAMIC FLOOR TILE - CFT

RASTIC FLOOR TILE - RFT

CERAMIC WALL TILE - CWT

PLASTER OF PARIS - POP

3MM WOODEN PLYWOOD - W P

PT & G

CAROL EMULSION PAINT - CEP

CORAL OIL PAINT - COP

GREEN HEDGES AND GRASS - GHG

QUARRY CHIPPINGS - QC

NOT APPLICABLE - N/A

DESCRIPTION	
	Floor, wall and Ceiling as per specification

DESCRIPTION	
	Floor, wall and Ceiling as per specification

[illegible]

CLIENT:

**DRAWING
TITLE:**

DATE:

**MINISTRY OF LOCAL GOVERNMENT ,
CHIEFTAINCY & RELIGIOUS AFFAIRS**

FINISHES SCHEDULE

OCTOBER, 2025

PROJECT :

PROPOSED 24-HOUR
ECONOMY MARKET
&
COMMERCIAL CENTRE





SCALE:

DESIGNED BY:

DRAWN BY:

1 : 100

**ECO - PLANNERS &
ENGINEERING CONSULT**

C. O. ABOARH & A. FRANK

DRG NO.:

A06